
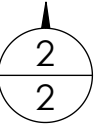
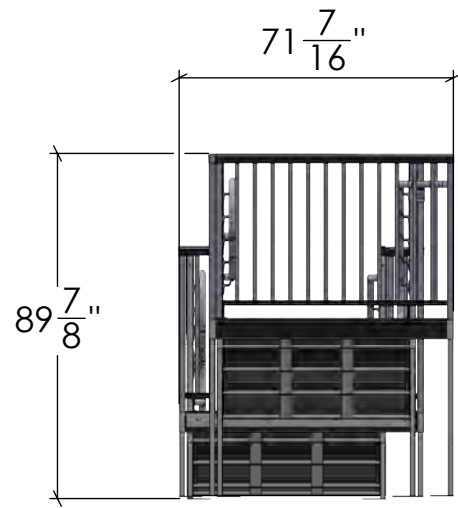
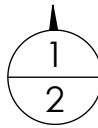


- NOTES:
1. FOOT PLACEMENT DIMENSIONS MUST BE VERIFIED BASED ON FIELD CONDITIONS AND ACTUAL INSTALL
 2. MAXIMUM SLOPE-1:12(8.33%)
 3. MAXIMUM CROSS SLOPE-1:48 (1/4"/FOOT)
 4. ALL RAMPS & PLATFORMS 36" AND OVER ELEVATION REQUIRE CROSS BRACING


national ramp COMMERCIAL ACCESS	
Project: 46' Straight Layout	Elevation: 46 Inches Length: 46 Feet
Dealer:	Width: 48 Inches
<small>PROPRIETARY AND CONFIDENTIAL COPYRIGHT NATIONAL RAMP. ALL RIGHTS RESERVED. ALL TEXT AND IMAGES CONTAINED IN THIS DOCUMENT ARE PROPRIETARY AND MAY NOT BE SHARED, MODIFIED, DISTRIBUTED, REPRODUCED, OR REUSED WITHOUT THE EXPRESS WRITTEN PERMISSION OF NATIONAL RAMP.</small>	Revision:
	Date: 3/1/19
Drawn: PM	Approved:
Scale: 1:50	Sheet 1 of 3

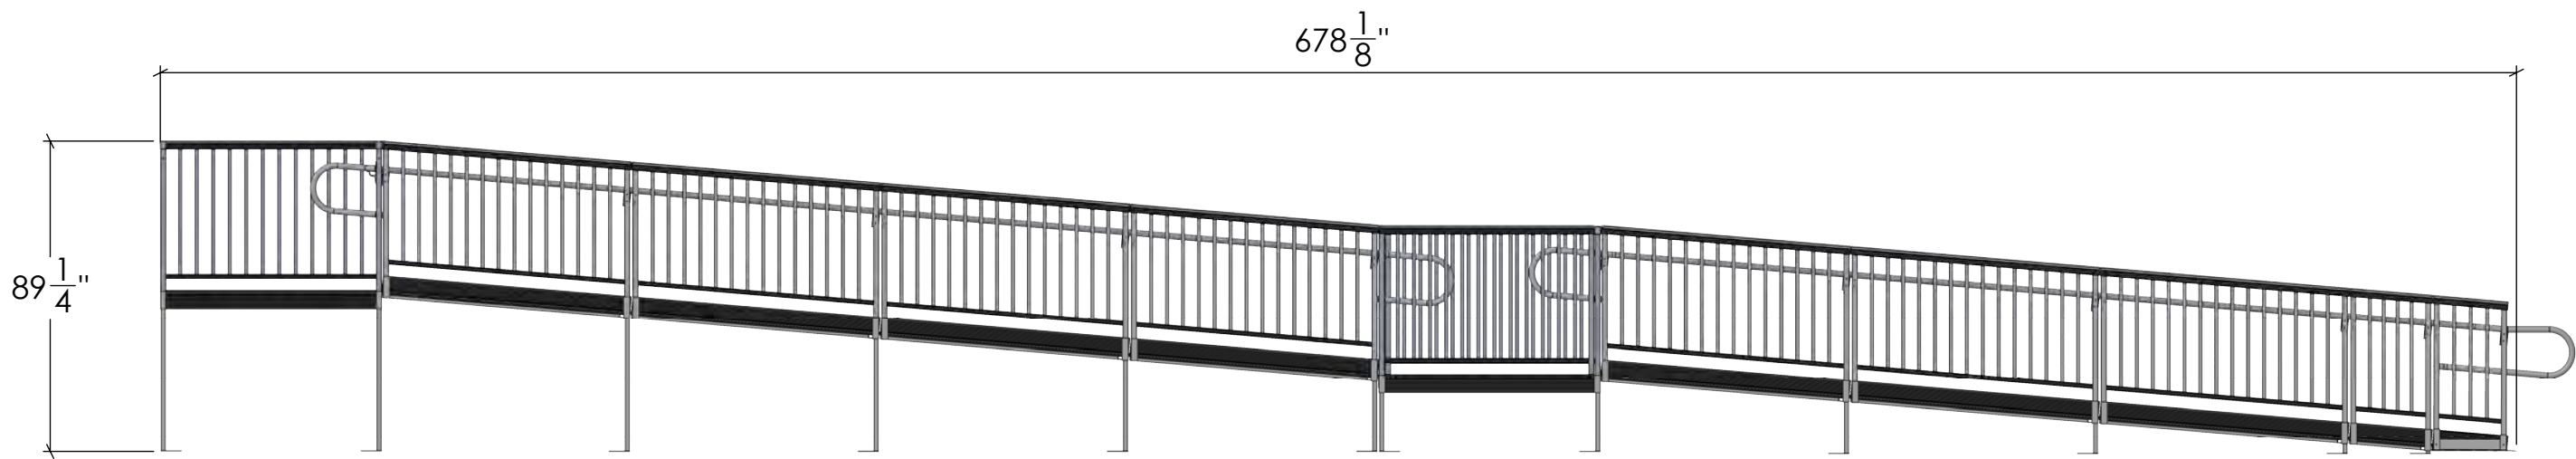

national ramp | **COMMERCIAL ACCESS**

Project: 46' Straight Layout	Elevation: 46 Inches
Dealer:	Length: 46 Feet
PROPRIETARY AND CONFIDENTIAL COPYRIGHT NATIONAL RAMP. ALL RIGHTS RESERVED. ALL TEXT AND IMAGES CONTAINED IN THIS DOCUMENT ARE PROPRIETARY AND MAY NOT BE SHARED, MODIFIED, DISTRIBUTED, REPRODUCED, OR REUSED WITHOUT THE EXPRESS WRITTEN PERMISSION OF NATIONAL RAMP.	Width: 48 Inches
	Revision: Date: 3/1/19
Drawn: PM	Approved:
Scale: 1:50	Sheet 2 of 3

- NOTES:
1. FOOT PLACEMENT DIMENSIONS MUST BE VERIFIED BASED ON FIELD CONDITIONS AND ACTUAL INSTALL
 2. MAXIMUM SLOPE-1:12(8.33%)
 3. MAXIMUM CROSS SLOPE-1:48 (1/4"/FOOT)
 4. ALL RAMPS & PLATFORMS 36" AND OVER ELEVATION REQUIRE CROSS BRACING

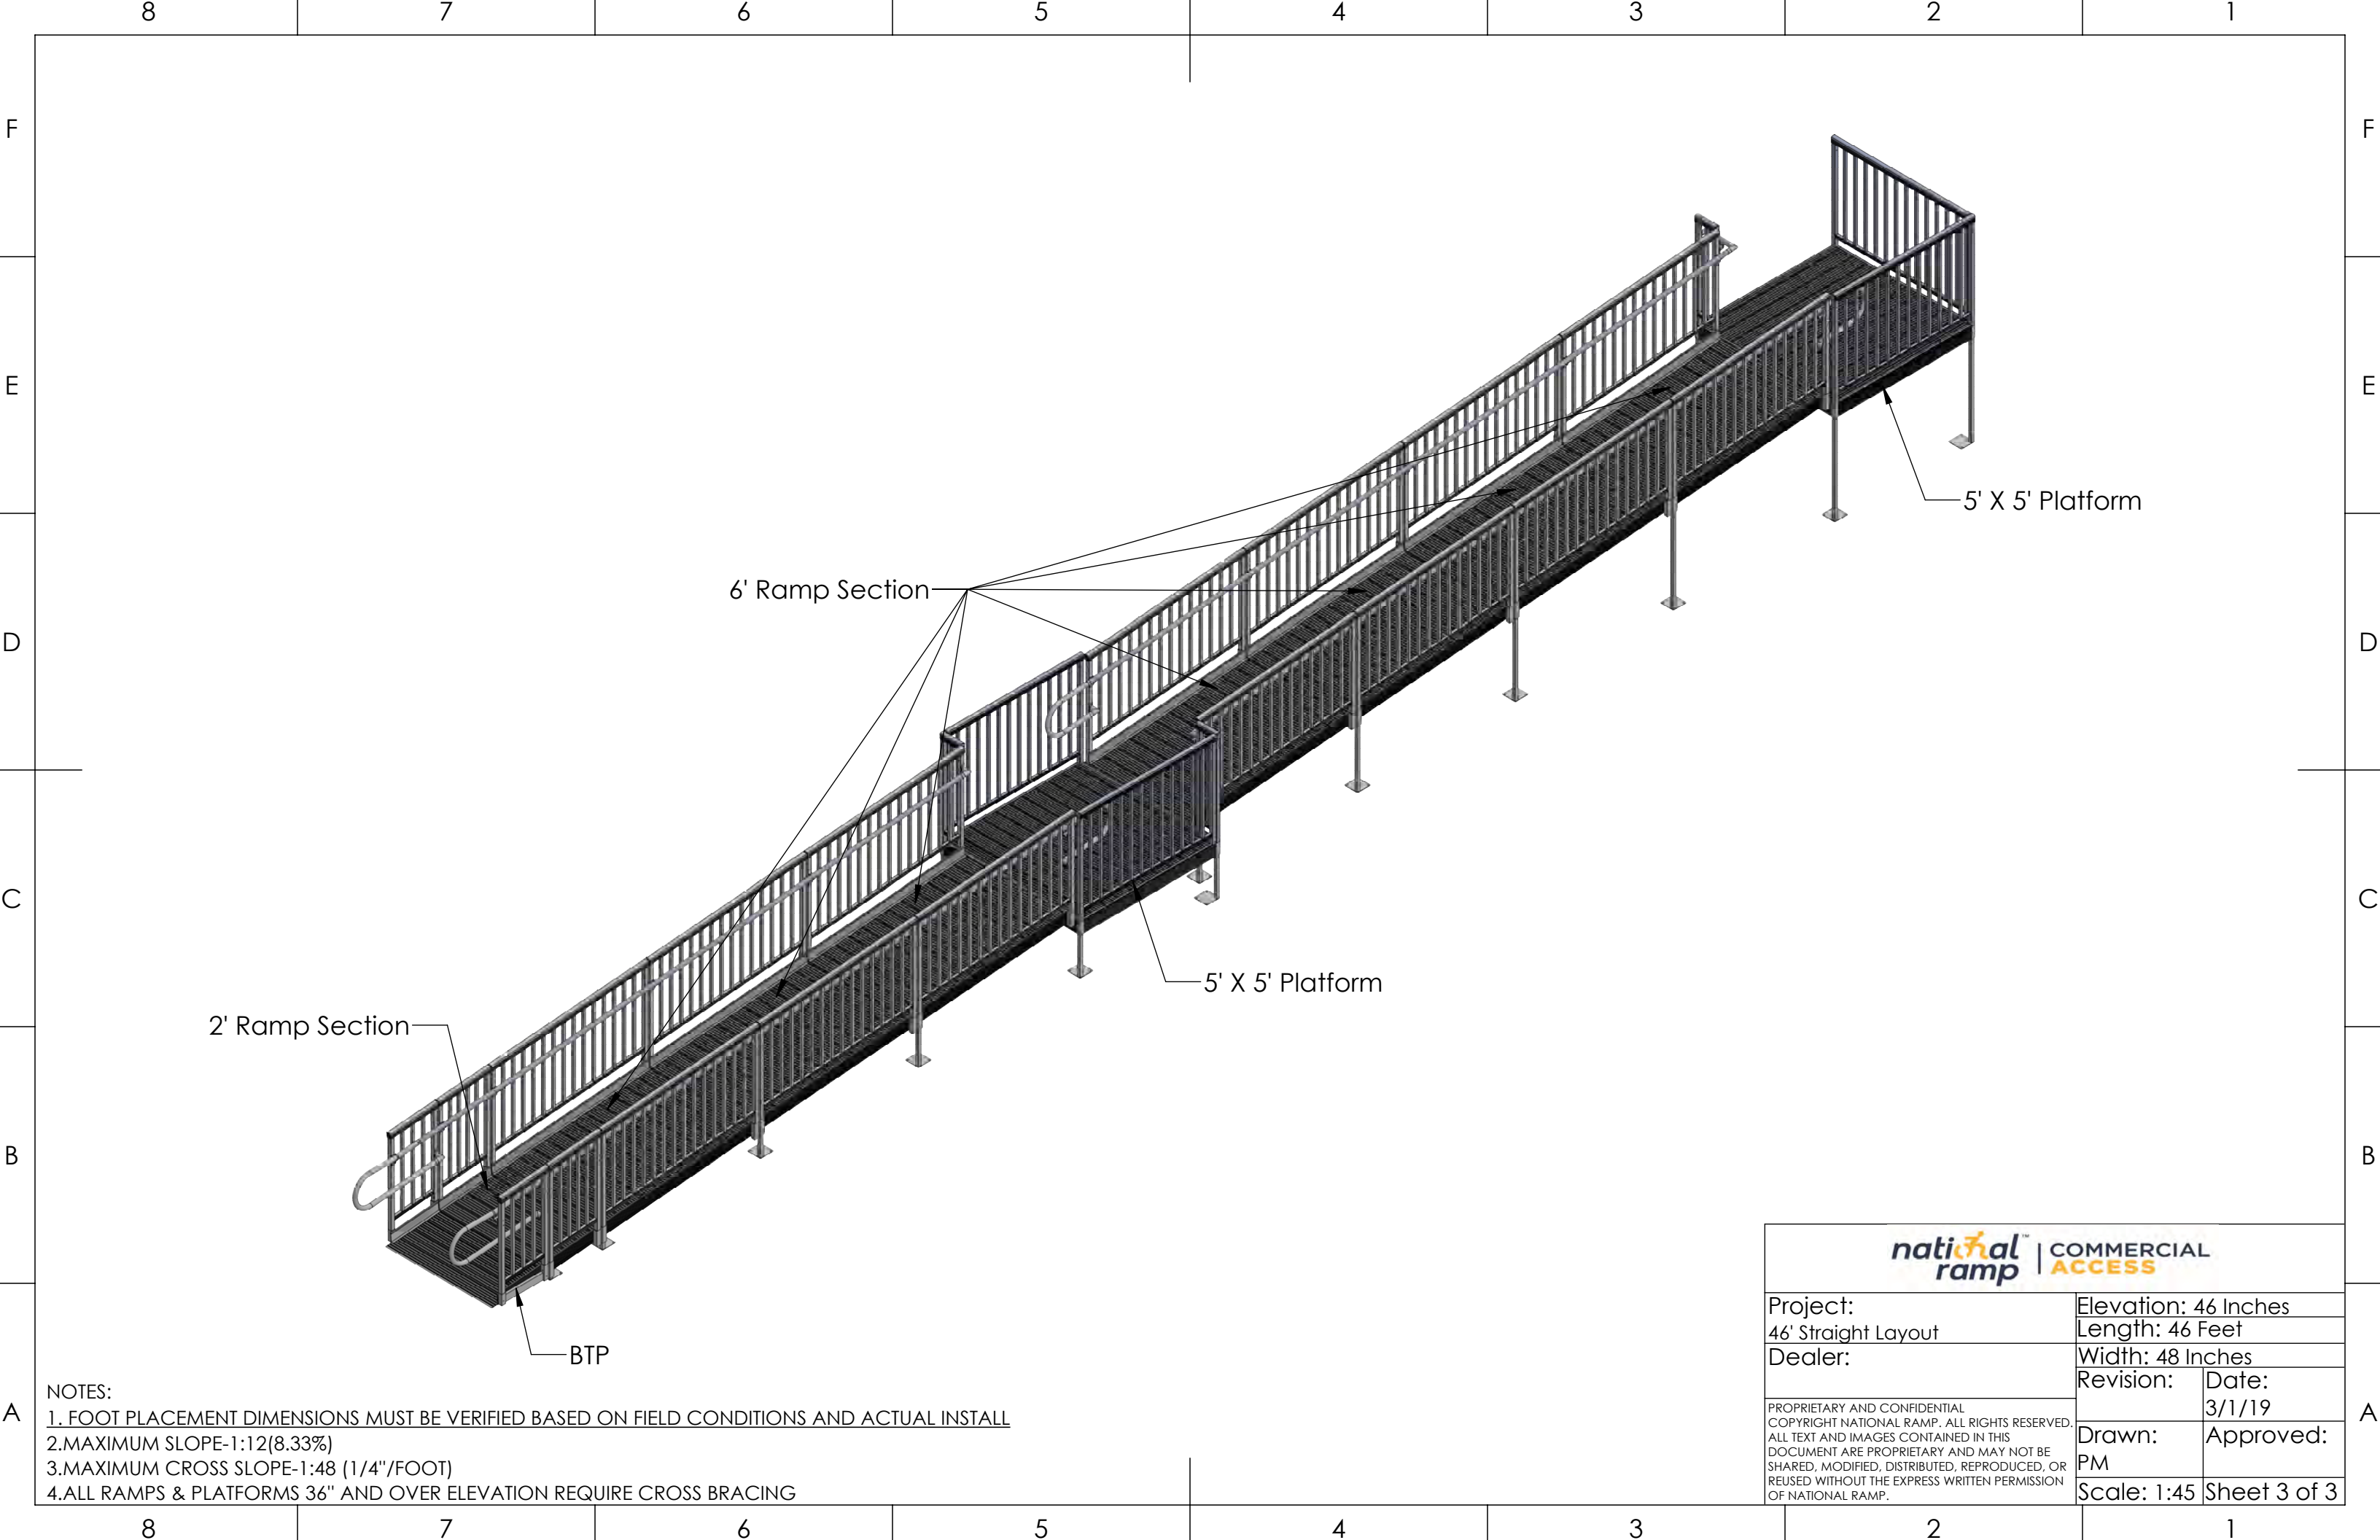

6' Ramp Section

2' Ramp Section

5' X 5' Platform

5' X 5' Platform

BTP

- NOTES:
1. FOOT PLACEMENT DIMENSIONS MUST BE VERIFIED BASED ON FIELD CONDITIONS AND ACTUAL INSTALL
 2. MAXIMUM SLOPE-1:12(8.33%)
 3. MAXIMUM CROSS SLOPE-1:48 (1/4"/FOOT)
 4. ALL RAMPS & PLATFORMS 36" AND OVER ELEVATION REQUIRE CROSS BRACING



Project: 46' Straight Layout	Elevation: 46 Inches Length: 46 Feet	
Dealer:	Width: 48 Inches	
<small>PROPRIETARY AND CONFIDENTIAL COPYRIGHT NATIONAL RAMP. ALL RIGHTS RESERVED. ALL TEXT AND IMAGES CONTAINED IN THIS DOCUMENT ARE PROPRIETARY AND MAY NOT BE SHARED, MODIFIED, DISTRIBUTED, REPRODUCED, OR REUSED WITHOUT THE EXPRESS WRITTEN PERMISSION OF NATIONAL RAMP.</small>	Revision:	Date: 3/1/19
	Drawn: PM	Approved:
Scale: 1:45	Sheet 3 of 3	