

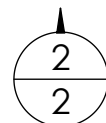
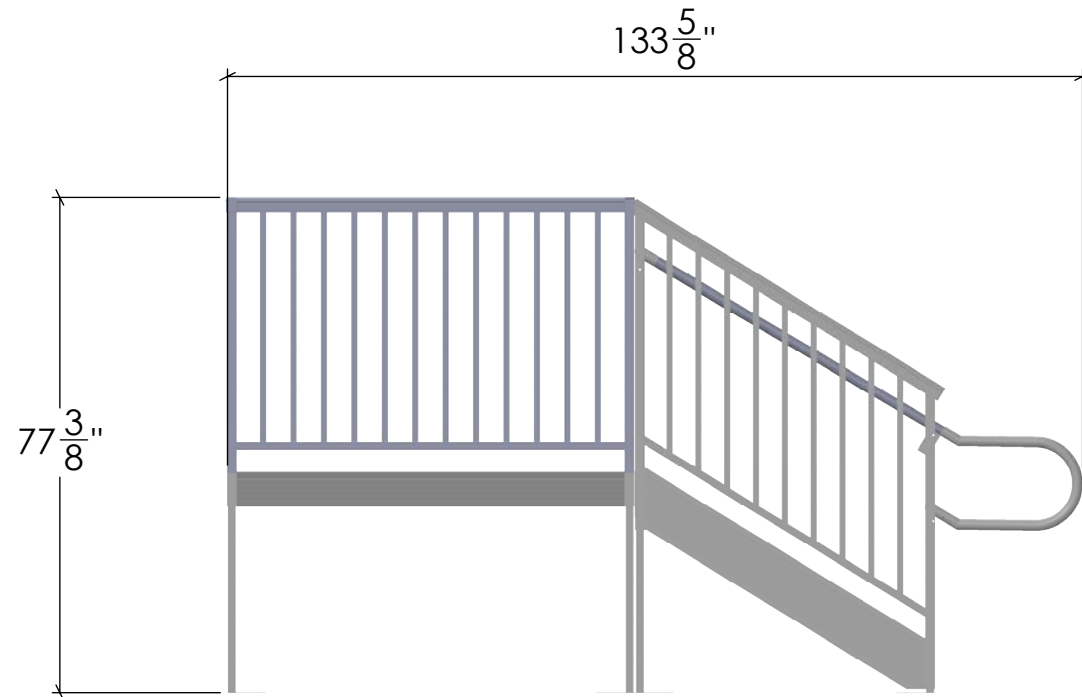


- NOTES:
1. FOOT PLACEMENT DIMENSIONS MUST BE VERIFIED BASED ON FIELD CONDITIONS AND ACTUAL INSTALL
 2. MAXIMUM SLOPE-1:12(8.33%)
 3. MAXIMUM CROSS SLOPE-1:48 (1/4"/FOOT)
 4. ALL RAMPS & PLATFORMS 36" AND OVER ELEVATION REQUIRE CROSS BRACING

national ramp COMMERCIAL ACCESS		
Project:	Elevation:	
	Length:	
Customer:	Width:	
	Revision:	Date:
		4/24/19
<small>PROPRIETARY AND CONFIDENTIAL COPYRIGHT NATIONAL RAMP. ALL RIGHTS RESERVED. ALL TEXT AND IMAGES CONTAINED IN THIS DOCUMENT ARE PROPRIETARY AND MAY NOT BE SHARED, MODIFIED, DISTRIBUTED, REPRODUCED, OR REUSED WITHOUT THE EXPRESS WRITTEN PERMISSION OF NATIONAL RAMP.</small>	Drawn:	Approved:
	PM	
Scale:	Sheet 1 of 3	

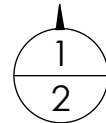


- NOTES:
1. FOOT PLACEMENT DIMENSIONS MUST BE VERIFIED BASED ON FIELD CONDITIONS AND ACTUAL INSTALL
 2. MAXIMUM SLOPE-1:12(8.33%)
 3. MAXIMUM CROSS SLOPE-1:48 (1/4"/FOOT)
 4. ALL RAMPS & PLATFORMS 36" AND OVER ELEVATION REQUIRE CROSS BRACING

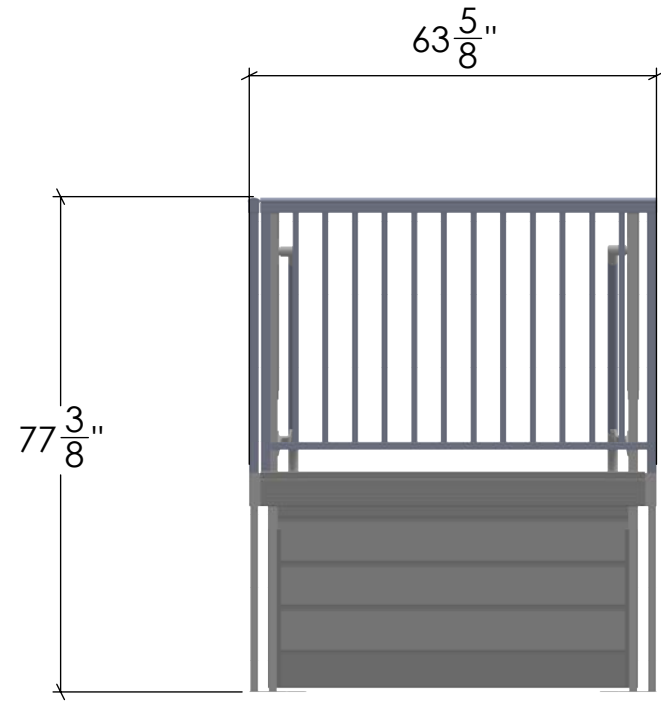

Project:	Elevation:	
Customer:	Length:	
<small>PROPRIETARY AND CONFIDENTIAL COPYRIGHT NATIONAL RAMP. ALL RIGHTS RESERVED. ALL TEXT AND IMAGES CONTAINED IN THIS DOCUMENT ARE PROPRIETARY AND MAY NOT BE SHARED, MODIFIED, DISTRIBUTED, REPRODUCED, OR REUSED WITHOUT THE EXPRESS WRITTEN PERMISSION OF NATIONAL RAMP.</small>	Revision:	Date: 4/24/19
	Drawn: PM	Approved:
Scale:	Sheet 2 of 3	

8 7 6 5 4 3 2 1

F
E
D
C
B
A

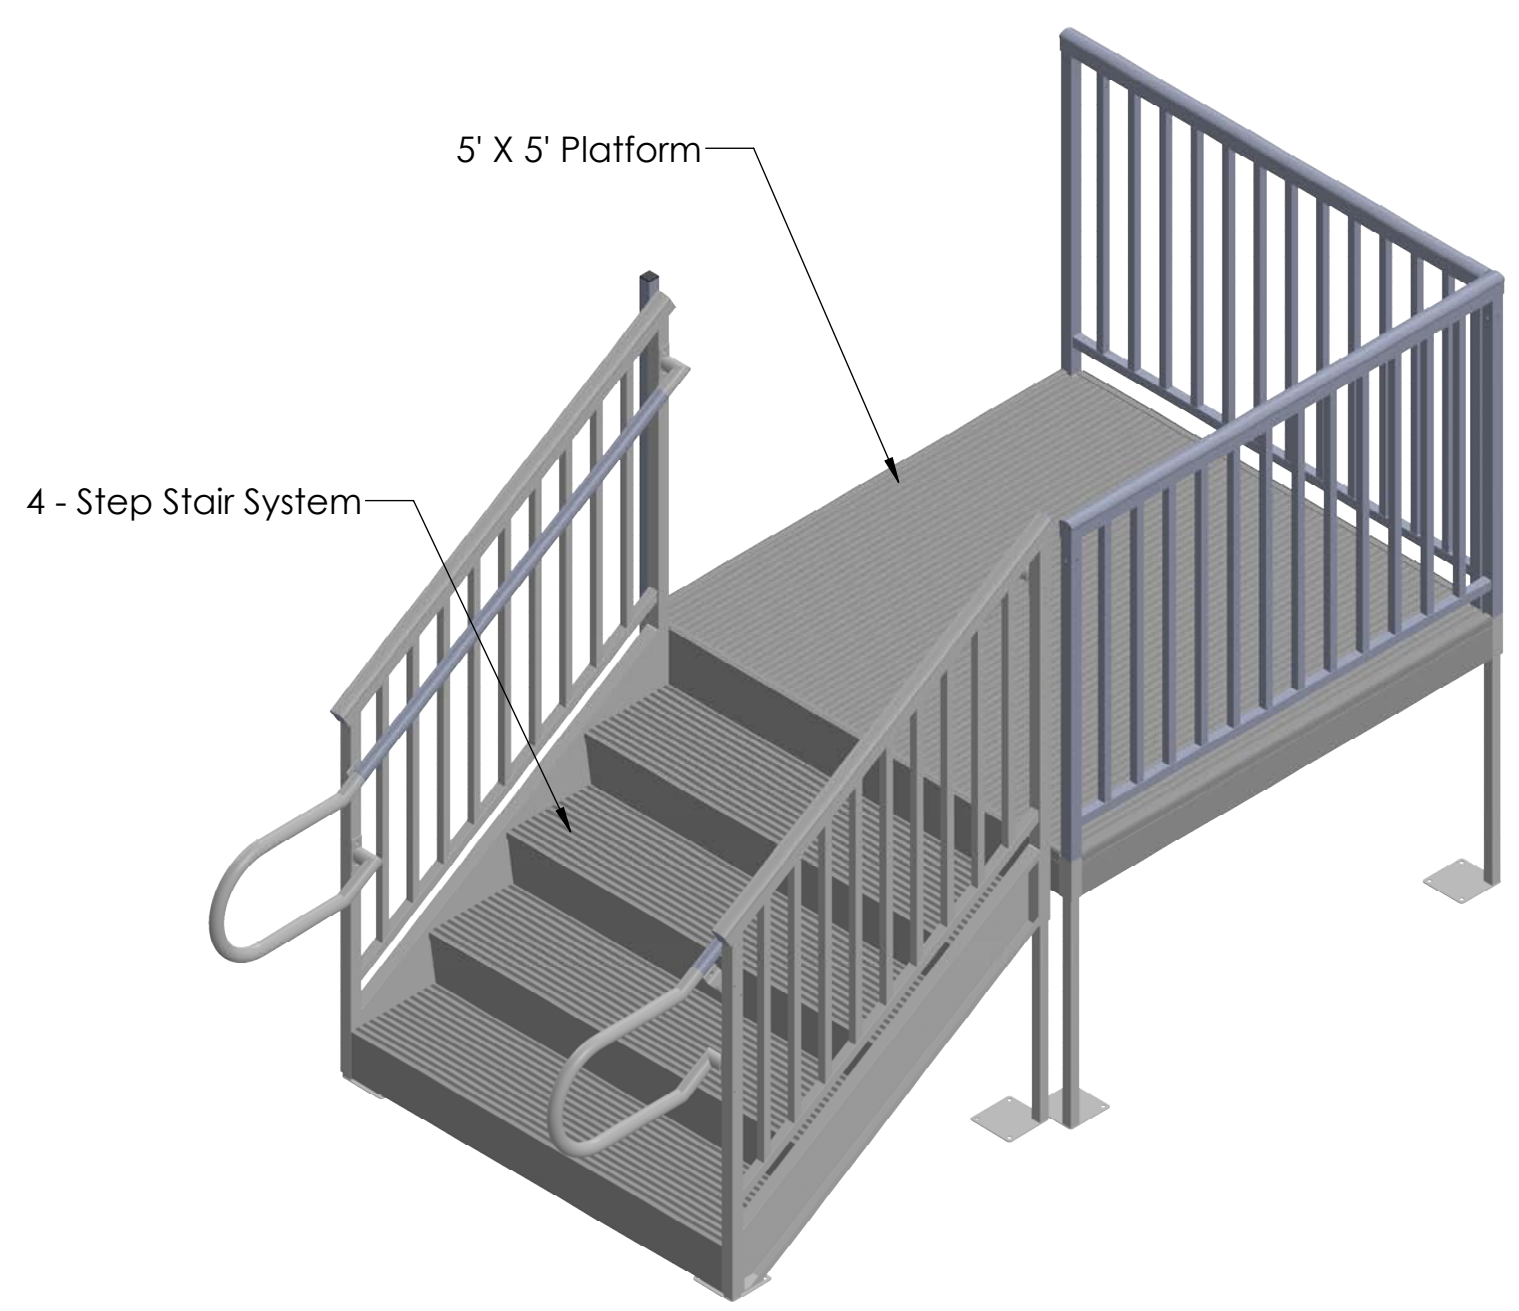

- NOTES:
1. FOOT PLACEMENT DIMENSIONS MUST BE VERIFIED BASED ON FIELD CONDITIONS AND ACTUAL INSTALL
 2. MAXIMUM SLOPE-1:12(8.33%)
 3. MAXIMUM CROSS SLOPE-1:48 (1/4"/FOOT)
 4. ALL RAMPS & PLATFORMS 36" AND OVER ELEVATION REQUIRE CROSS BRACING

national ramp COMMERCIAL ACCESS		
Project:	Elevation:	
	Length:	
Customer:	Width:	Revision:
		Date: 4/24/19
<small>PROPRIETARY AND CONFIDENTIAL COPYRIGHT NATIONAL RAMP. ALL RIGHTS RESERVED. ALL TEXT AND IMAGES CONTAINED IN THIS DOCUMENT ARE PROPRIETARY AND MAY NOT BE SHARED, MODIFIED, DISTRIBUTED, REPRODUCED, OR REUSED WITHOUT THE EXPRESS WRITTEN PERMISSION OF NATIONAL RAMP.</small>	Drawn: PM	Approved:
	Scale: 1:25	Sheet 3 of 3

8 7 6 5 4 3 2 1