



- NOTES:
1. FOOT PLACEMENT DIMENSIONS MUST BE VERIFIED BASED ON FIELD CONDITIONS AND ACTUAL INSTALL
 2. MAXIMUM SLOPE-1:12(8.33%)
 3. MAXIMUM CROSS SLOPE-1:48 (1/4"/FOOT)
 4. ALL RAMPS & PLATFORMS 36" AND OVER ELEVATION REQUIRE CROSS BRACING

national ramp COMMERCIAL ACCESS			
Project:		Elevation: 42 Inches	
42' Switchback		Length: 42 Feet	
Customer:		Width: 48 Inches	
		Revision:	Date:
			6/21/19
<small>PROPRIETARY AND CONFIDENTIAL COPYRIGHT NATIONAL RAMP. ALL RIGHTS RESERVED. ALL TEXT AND IMAGES CONTAINED IN THIS DOCUMENT ARE PROPRIETARY AND MAY NOT BE SHARED, MODIFIED, DISTRIBUTED, REPRODUCED, OR REUSED WITHOUT THE EXPRESS WRITTEN PERMISSION OF NATIONAL RAMP.</small>		Drawn:	Approved:
		PM	
		Scale: 1:45	Sheet 1 of 3

8 7 6 5 4 3 2 1

F



F

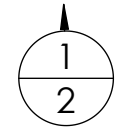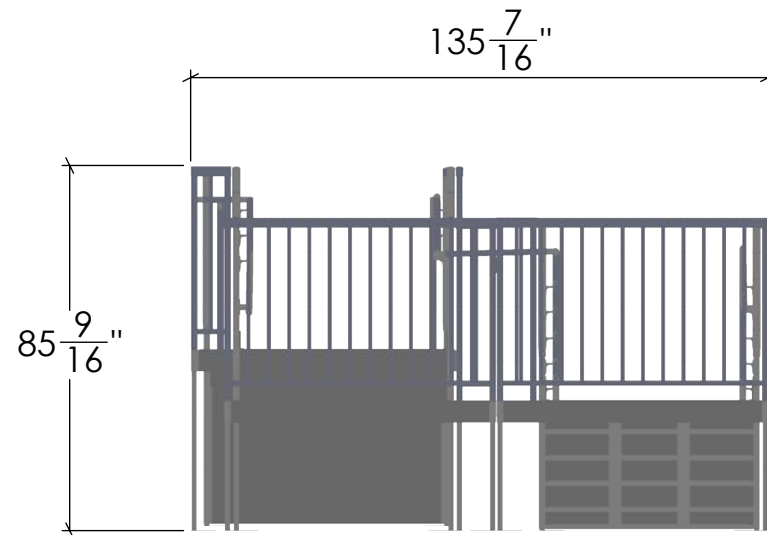

D

D

480 $\frac{1}{16}$ "

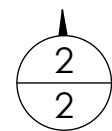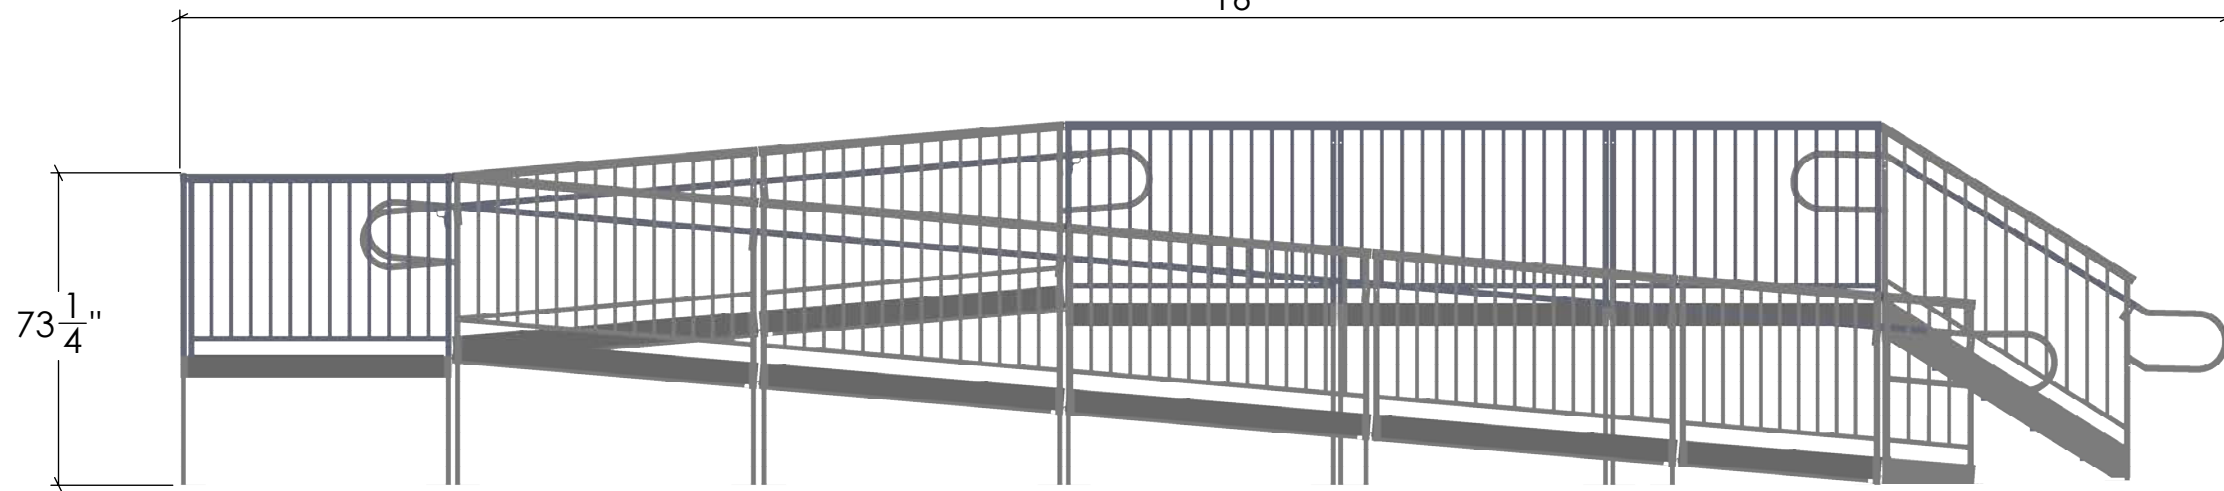

B

B

national ramp | **COMMERCIAL ACCESS**


Project: 42' Switchback	Elevation: 42 Inches	
Customer:	Length: 42 Feet	
	Width: 48 Inches	Revision:
		Date: 6/21/19
<small>PROPRIETARY AND CONFIDENTIAL COPYRIGHT NATIONAL RAMP. ALL RIGHTS RESERVED. ALL TEXT AND IMAGES CONTAINED IN THIS DOCUMENT ARE PROPRIETARY AND MAY NOT BE SHARED, MODIFIED, DISTRIBUTED, REPRODUCED, OR REUSED WITHOUT THE EXPRESS WRITTEN PERMISSION OF NATIONAL RAMP.</small>	Drawn: PM	Approved:
	Scale:	Sheet 2 of 3

- NOTES:
1. FOOT PLACEMENT DIMENSIONS MUST BE VERIFIED BASED ON FIELD CONDITIONS AND ACTUAL INSTALL
 2. MAXIMUM SLOPE-1:12(8.33%)
 3. MAXIMUM CROSS SLOPE-1:48 (1/4"/FOOT)
 4. ALL RAMPS & PLATFORMS 36" AND OVER ELEVATION REQUIRE CROSS BRACING

8 7 6 5 4 3 2 1

A

A

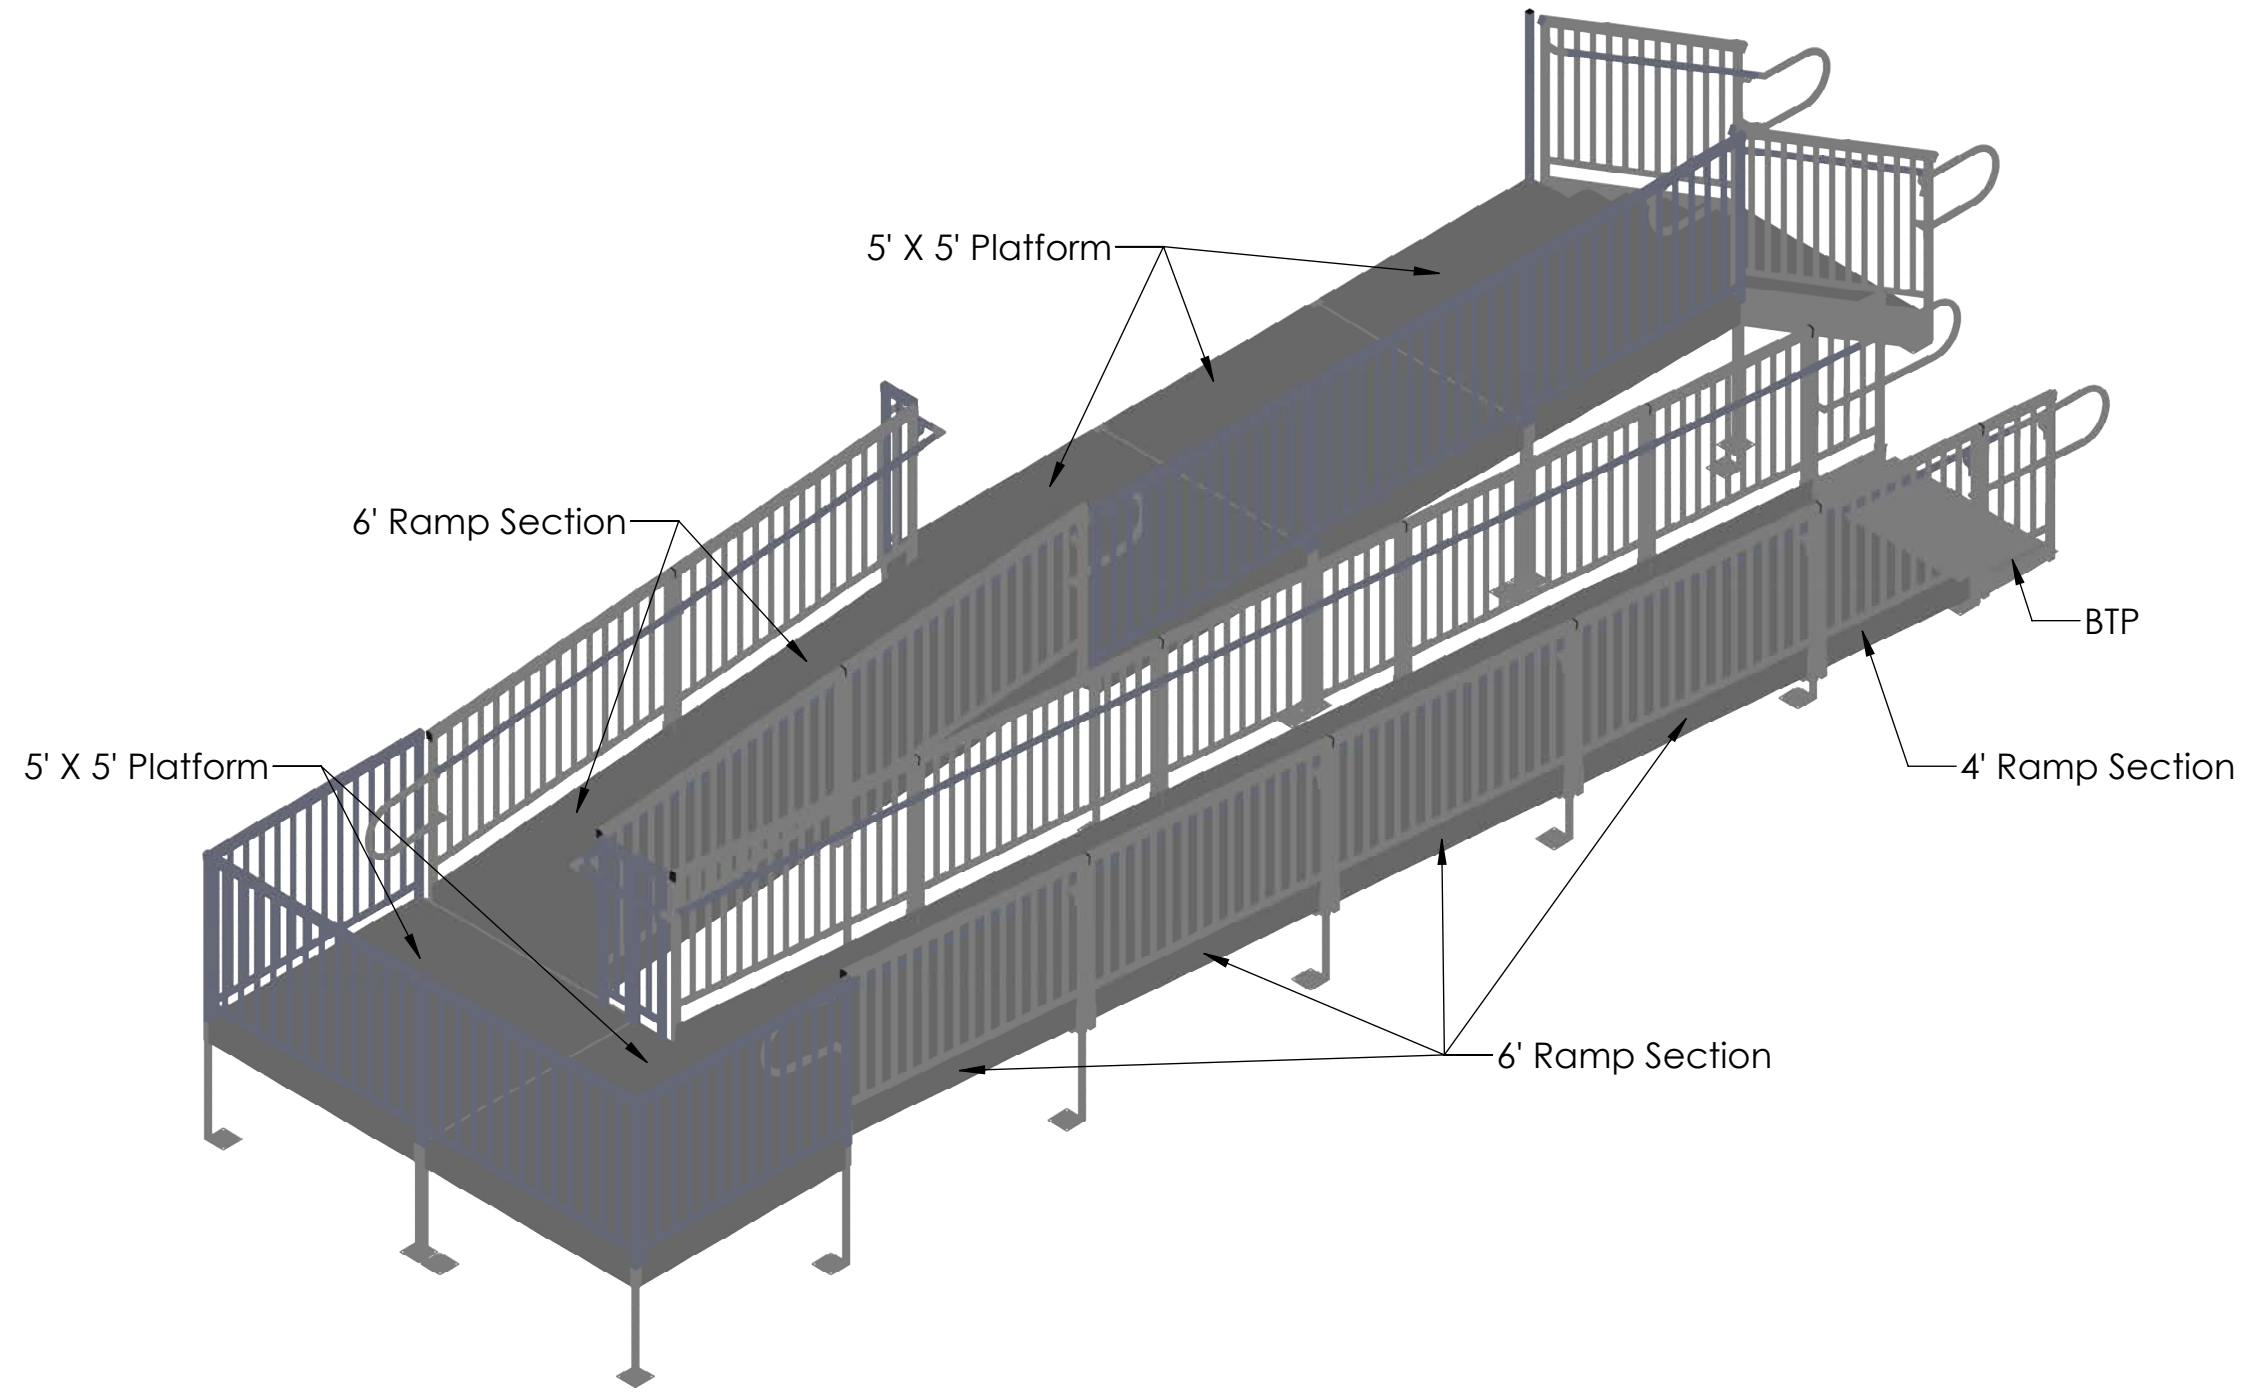

- NOTES:
1. FOOT PLACEMENT DIMENSIONS MUST BE VERIFIED BASED ON FIELD CONDITIONS AND ACTUAL INSTALL
 2. MAXIMUM SLOPE-1:12(8.33%)
 3. MAXIMUM CROSS SLOPE-1:48 (1/4"/FOOT)
 4. ALL RAMPS & PLATFORMS 36" AND OVER ELEVATION REQUIRE CROSS BRACING

national ramp COMMERCIAL ACCESS	
Project: 42' Switchback	Elevation: 42 Inches Length: 42 Feet
Customer:	Width: 48 Inches
<small>PROPRIETARY AND CONFIDENTIAL COPYRIGHT NATIONAL RAMP. ALL RIGHTS RESERVED. ALL TEXT AND IMAGES CONTAINED IN THIS DOCUMENT ARE PROPRIETARY AND MAY NOT BE SHARED, MODIFIED, DISTRIBUTED, REPRODUCED, OR REUSED WITHOUT THE EXPRESS WRITTEN PERMISSION OF NATIONAL RAMP.</small>	Revision: Date: 6/21/19
	Drawn: Approved: PM
Scale: 1:40	Sheet 3 of 3