


Disclaimer: National Ramp is not a certified architect or engineer. Confirm with your local building inspector to ensure that this ramp is compliant with local code. The installer/dealer takes full responsibility for the functionality and compliance of this ramp.


- NOTES:
- 1. FOOT PLACEMENT DIMENSIONS MUST BE VERIFIED BASED ON FIELD CONDITIONS AND ACTUAL INSTALL
 - 2.MAXIMUM SLOPE-1:12(8.33%)
 - 3.MAXIMUM CROSS SLOPE-1:48 (1/4"/FOOT)
 - 4.ALL RAMPS & PLATFORMS 36" AND OVER ELEVATION REQUIRE CROSS BRACING

nati ramp COMMERCIAL ACCESS			
Project:		Elevation: 30 Inches	
30' Straight Layout		Length: 30 Feet	
Dealer:		Width: 54 Inches	
PROPRIETARY AND CONFIDENTIAL COPYRIGHT NATIONAL RAMP. ALL RIGHTS RESERVED. ALL TEXT AND IMAGES CONTAINED IN THIS DOCUMENT ARE PROPRIETARY AND MAY NOT BE SHARED, MODIFIED, DISTRIBUTED, REPRODUCED, OR REUSED WITHOUT THE EXPRESS WRITTEN PERMISSION OF NATIONAL RAMP.		Revision:	Date:
		Drawn: PM	Approved:
		Scale: 1:35	Sheet 1 of 3

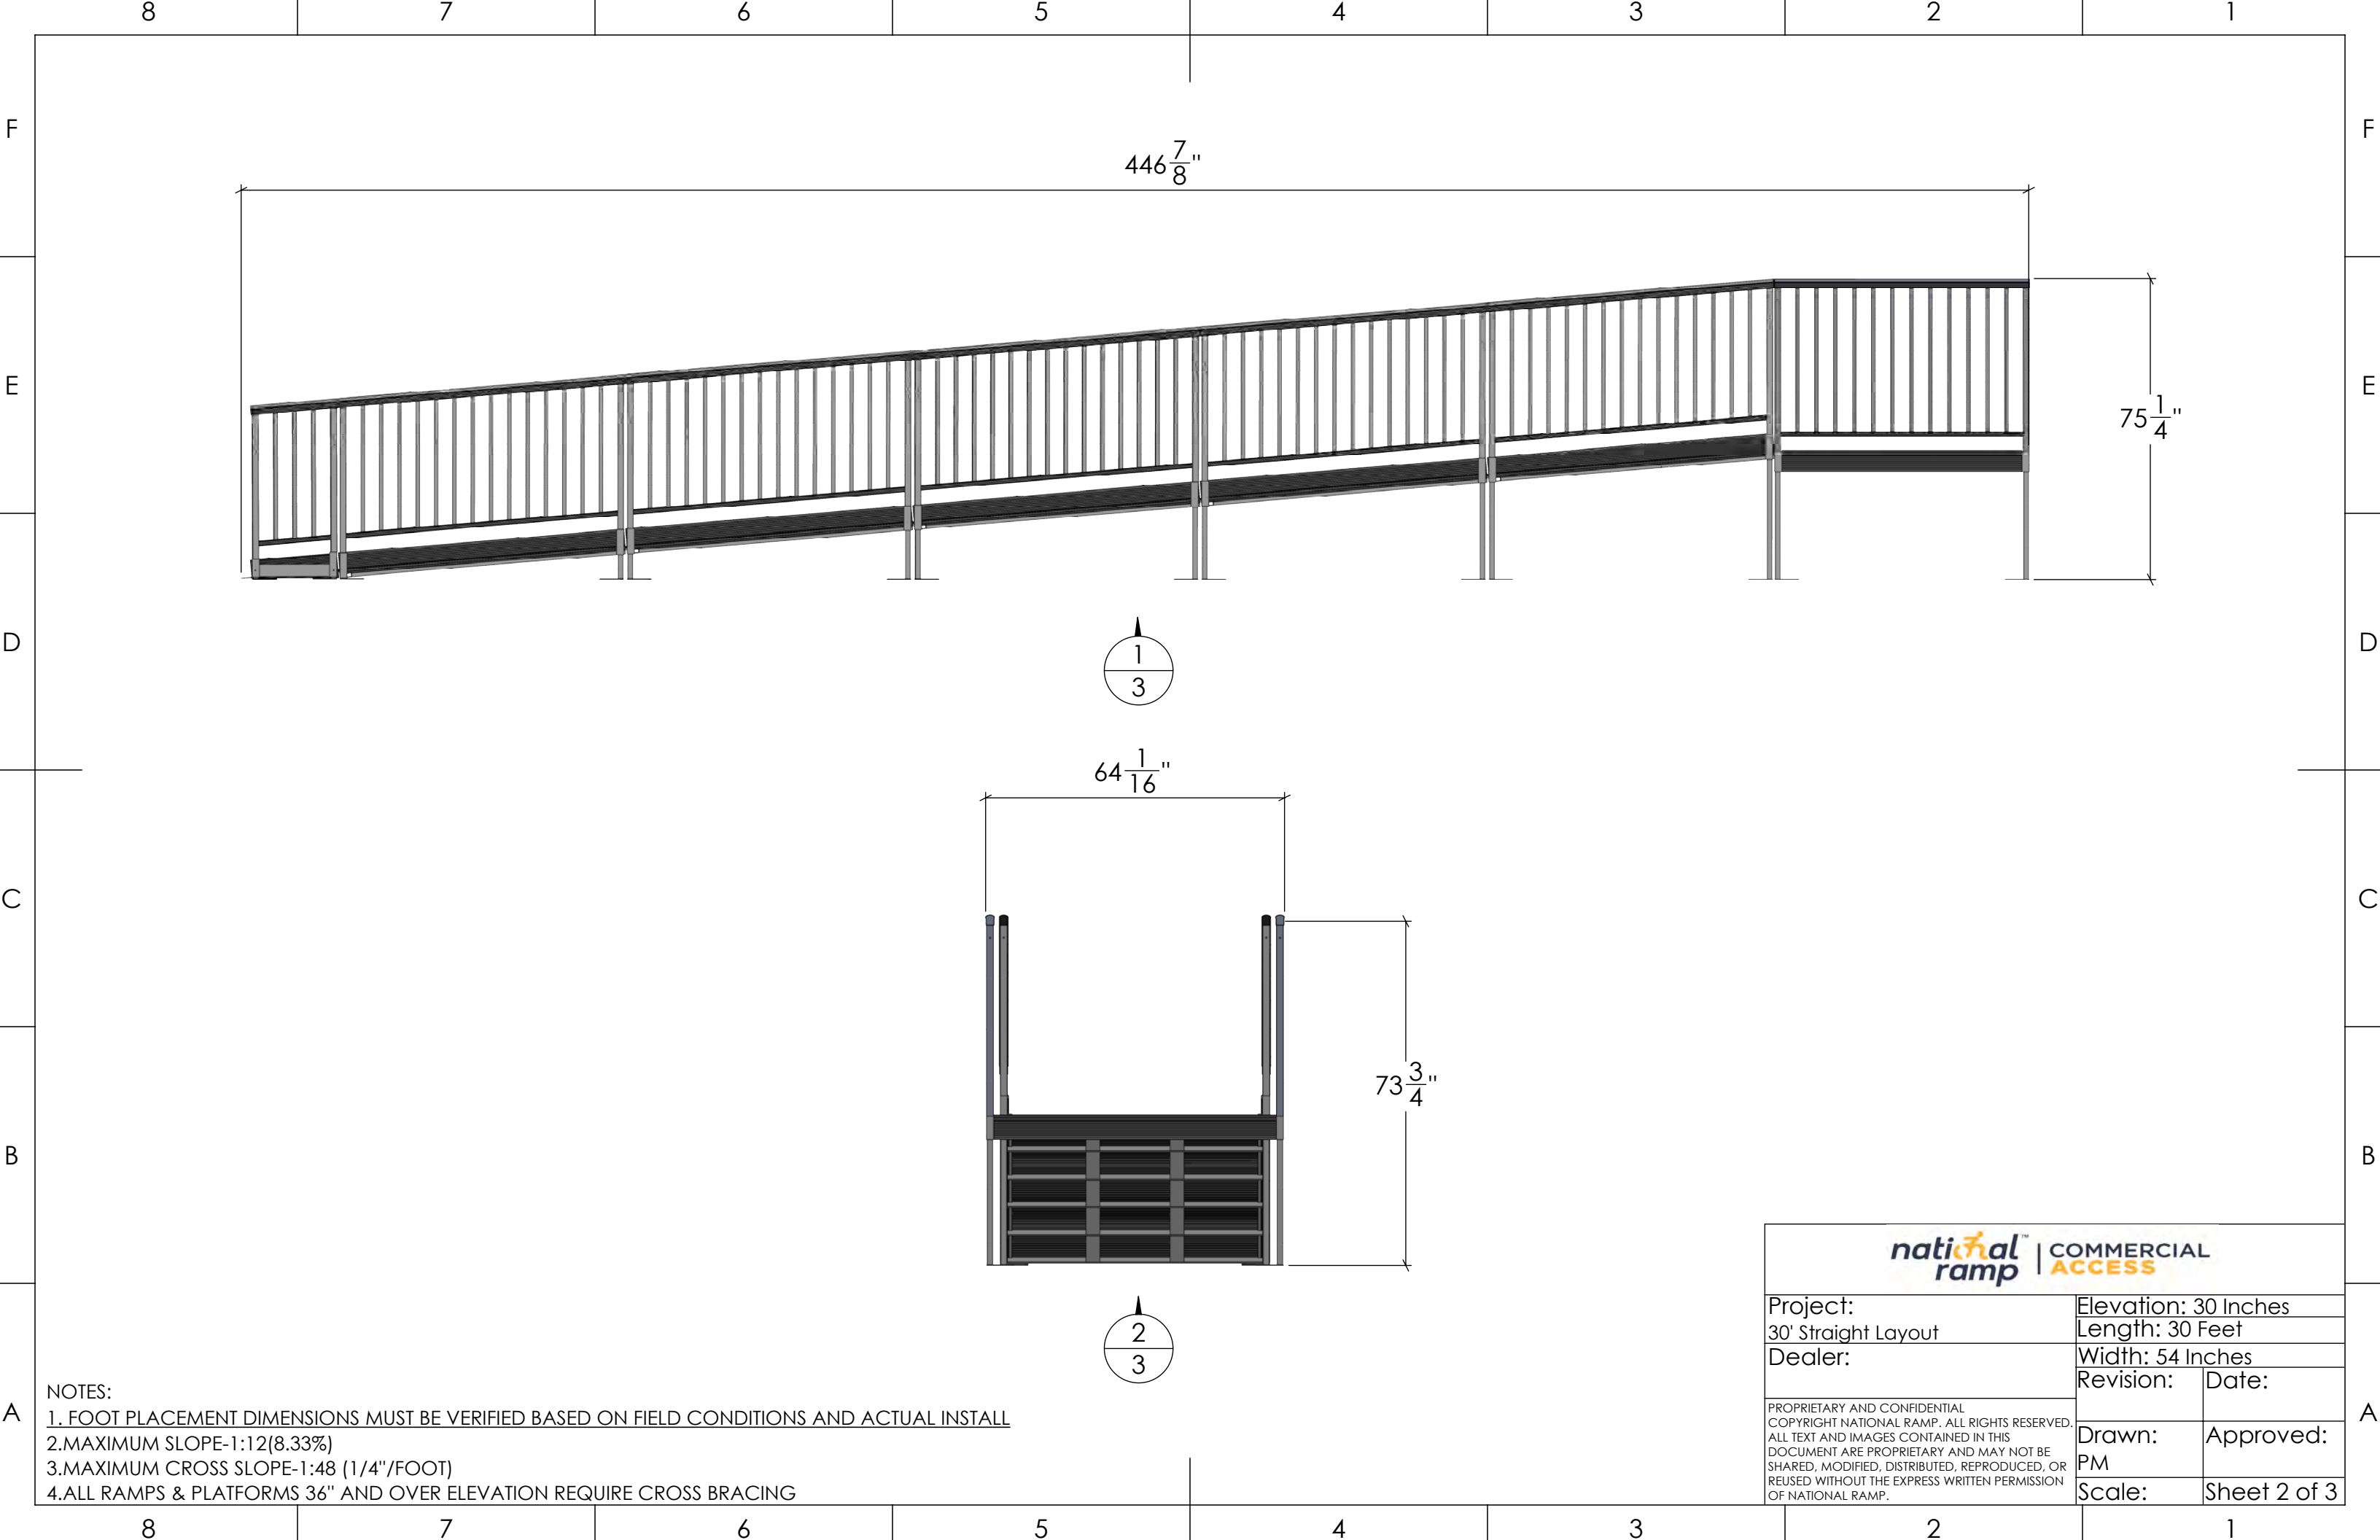

- NOTES:
- 1. FOOT PLACEMENT DIMENSIONS MUST BE VERIFIED BASED ON FIELD CONDITIONS AND ACTUAL INSTALL
 - 2. MAXIMUM SLOPE-1:12(8.33%)
 - 3. MAXIMUM CROSS SLOPE-1:48 (1/4"/FOOT)
 - 4. ALL RAMPS & PLATFORMS 36" AND OVER ELEVATION REQUIRE CROSS BRACING

<div><div><div>nati</div><div>ramp</div></div><div>COMMERCIAL ACCESS</div></div>			
Project:		Elevation: 30 Inches	
30' Straight Layout		Length: 30 Feet	
Dealer:		Width: 54 Inches	
<div>PROPRIETARY AND CONFIDENTIAL COPYRIGHT NATIONAL RAMP. ALL RIGHTS RESERVED. ALL TEXT AND IMAGES CONTAINED IN THIS DOCUMENT ARE PROPRIETARY AND MAY NOT BE SHARED, MODIFIED, DISTRIBUTED, REPRODUCED, OR REUSED WITHOUT THE EXPRESS WRITTEN PERMISSION OF NATIONAL RAMP.</div>		Revision:	Date:
		Drawn:	Approved:
		PM	
Scale:		Sheet 2 of 3	

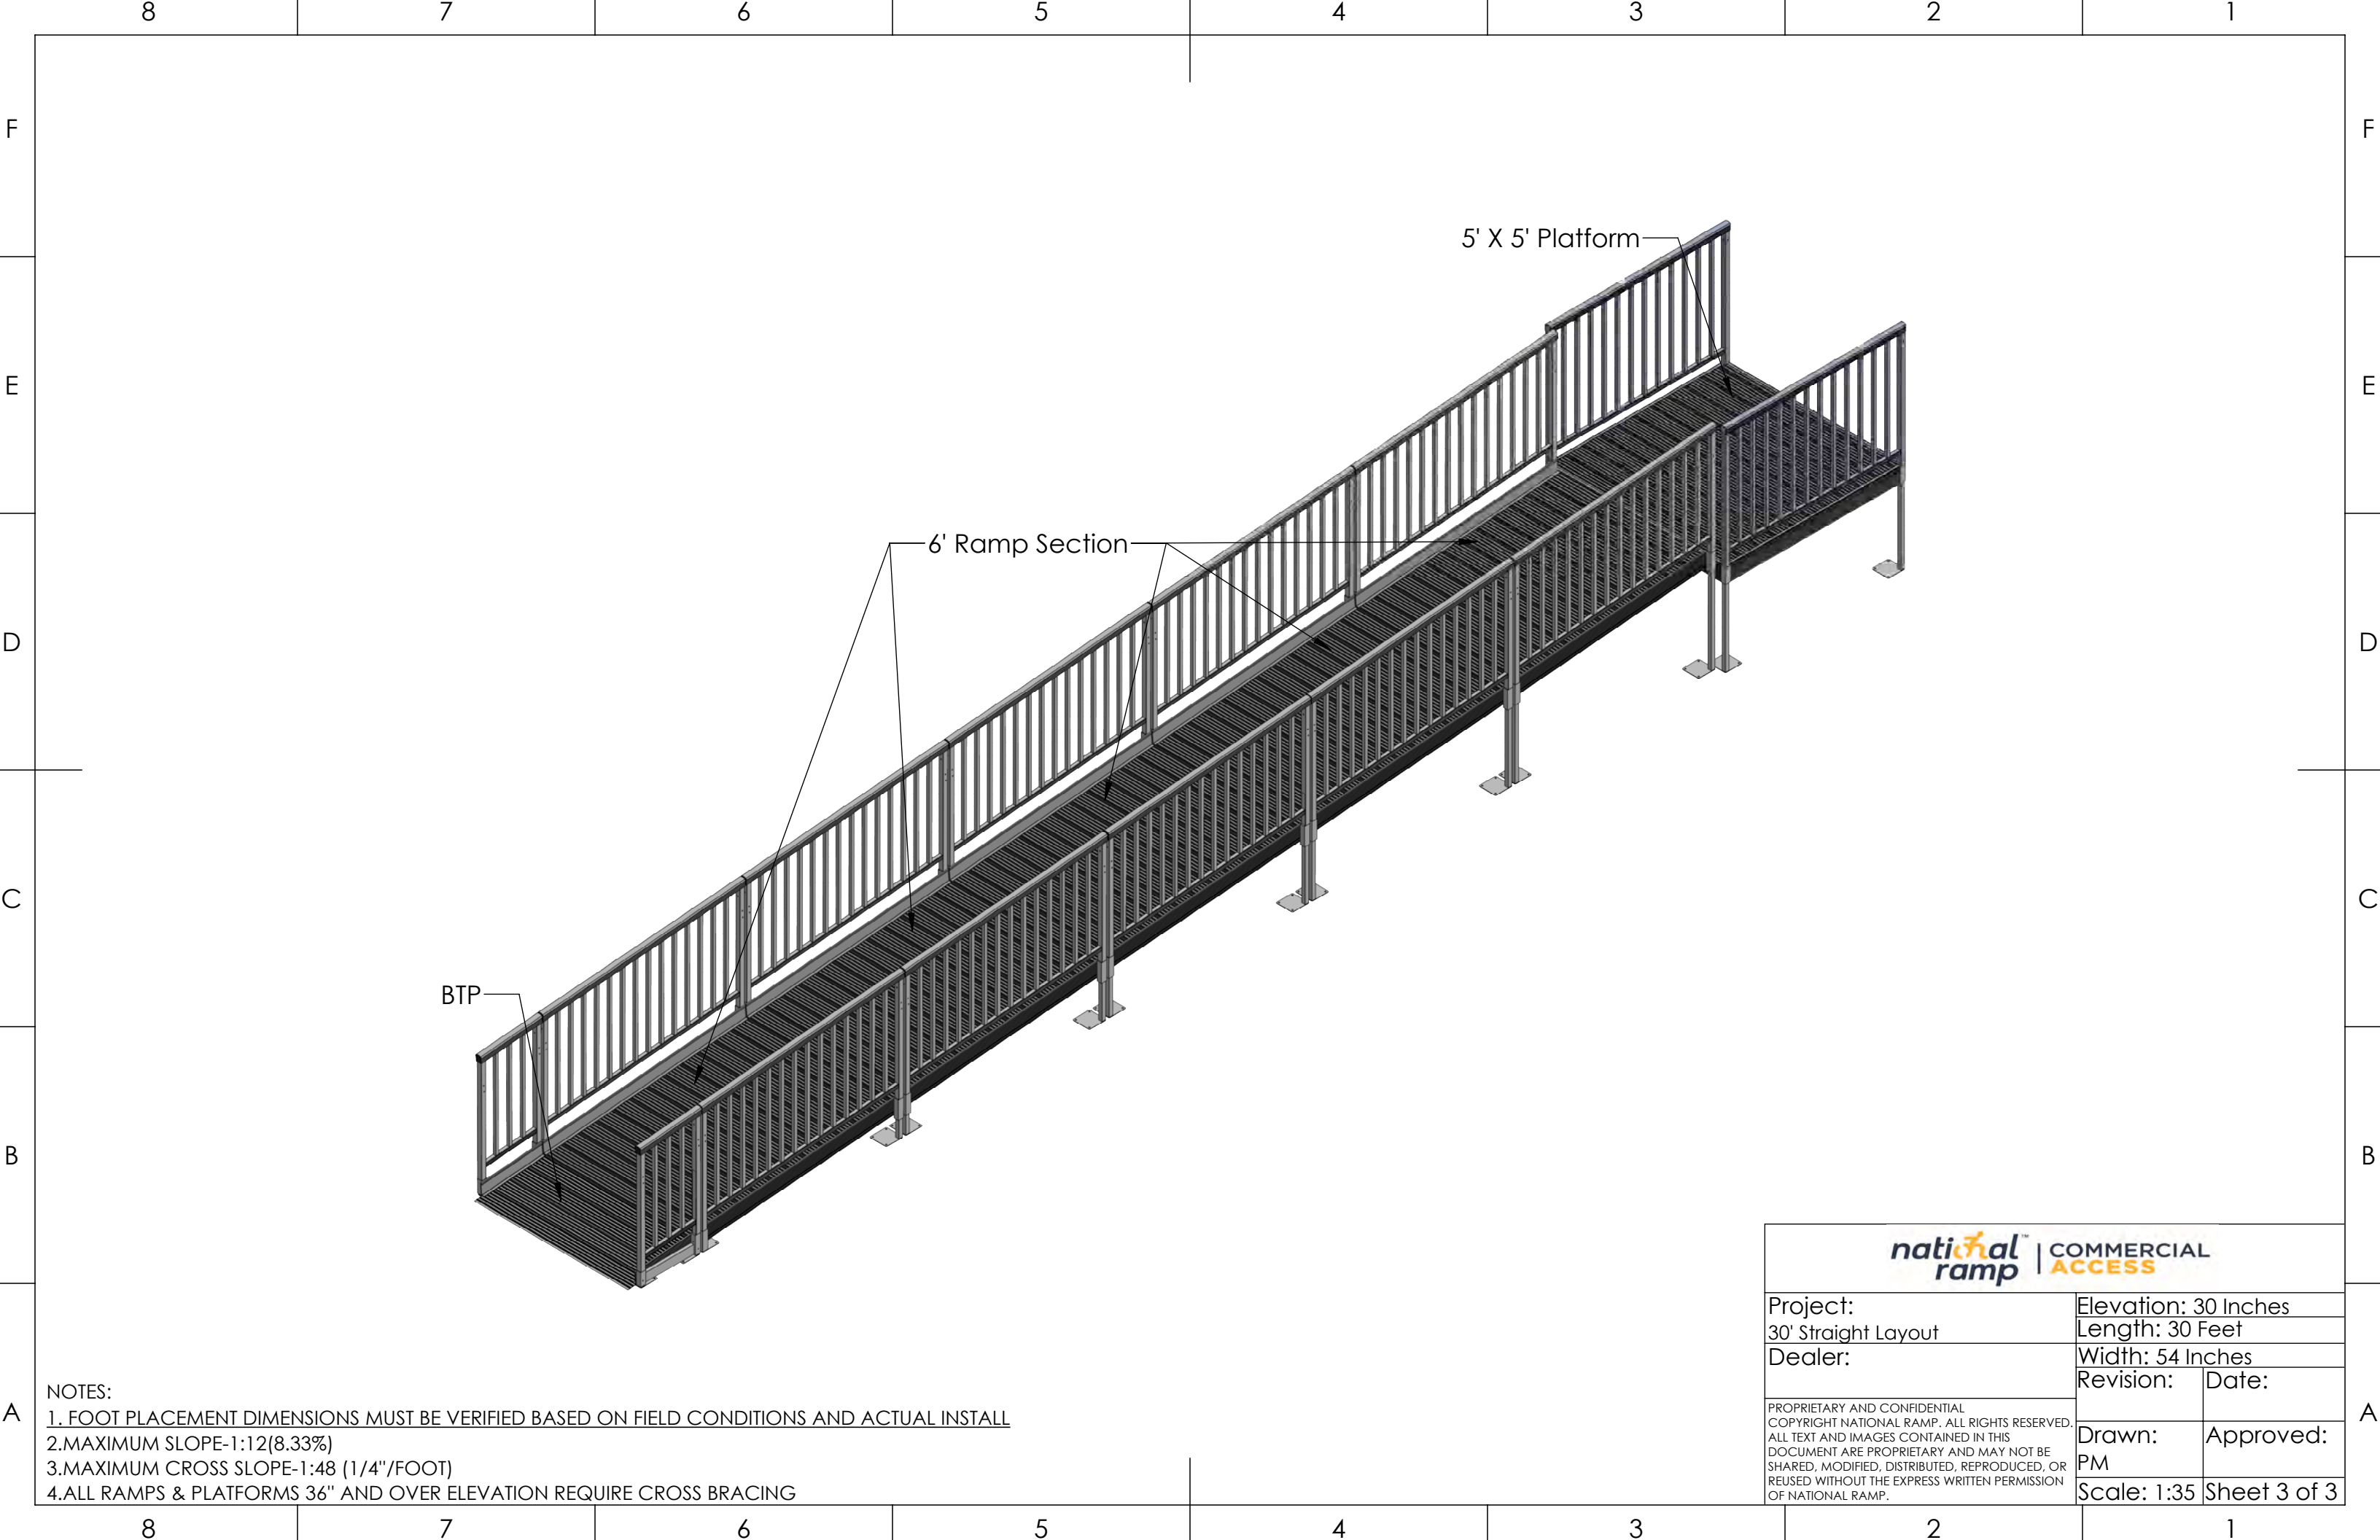

- NOTES:
- 1. FOOT PLACEMENT DIMENSIONS MUST BE VERIFIED BASED ON FIELD CONDITIONS AND ACTUAL INSTALL
 - 2. MAXIMUM SLOPE-1:12(8.33%)
 - 3. MAXIMUM CROSS SLOPE-1:48 (1/4"/FOOT)
 - 4. ALL RAMPS & PLATFORMS 36" AND OVER ELEVATION REQUIRE CROSS BRACING

<div><div><div>nati</div><div>ramp</div></div><div><div>COMMERCIAL</div><div>ACCESS</div></div></div>			
Project:		Elevation: 30 Inches	
30' Straight Layout		Length: 30 Feet	
Dealer:		Width: 54 Inches	
<div>PROPRIETARY AND CONFIDENTIAL COPYRIGHT NATIONAL RAMP. ALL RIGHTS RESERVED. ALL TEXT AND IMAGES CONTAINED IN THIS DOCUMENT ARE PROPRIETARY AND MAY NOT BE SHARED, MODIFIED, DISTRIBUTED, REPRODUCED, OR REUSED WITHOUT THE EXPRESS WRITTEN PERMISSION OF NATIONAL RAMP.</div>		Revision:	Date:
		Drawn:	Approved:
		PM	
Scale: 1:35		Sheet 3 of 3	