



- NOTES:
1. FOOT PLACEMENT DIMENSIONS MUST BE VERIFIED BASED ON FIELD CONDITIONS AND ACTUAL INSTALL
 2. MAXIMUM SLOPE-1:12(8.33%)
 3. MAXIMUM CROSS SLOPE-1:48 (1/4"/FOOT)
 4. ALL RAMPS & PLATFORMS 36" AND OVER ELEVATION REQUIRE CROSS BRACING

national ramp COMMERCIAL ACCESS			
Project:		Elevation: 35 Inches	
35' Straight Layout		Length: 35 Feet	
Dealer:		Width: 48 Inches	
<small>PROPRIETARY AND CONFIDENTIAL COPYRIGHT NATIONAL RAMP. ALL RIGHTS RESERVED. ALL TEXT AND IMAGES CONTAINED IN THIS DOCUMENT ARE PROPRIETARY AND MAY NOT BE SHARED, MODIFIED, DISTRIBUTED, REPRODUCED, OR REUSED WITHOUT THE EXPRESS WRITTEN PERMISSION OF NATIONAL RAMP.</small>		Revision:	Date:
			2/28/19
Drawn:		Approved:	
PM			
Scale: 1:40		Sheet 1 of 3	

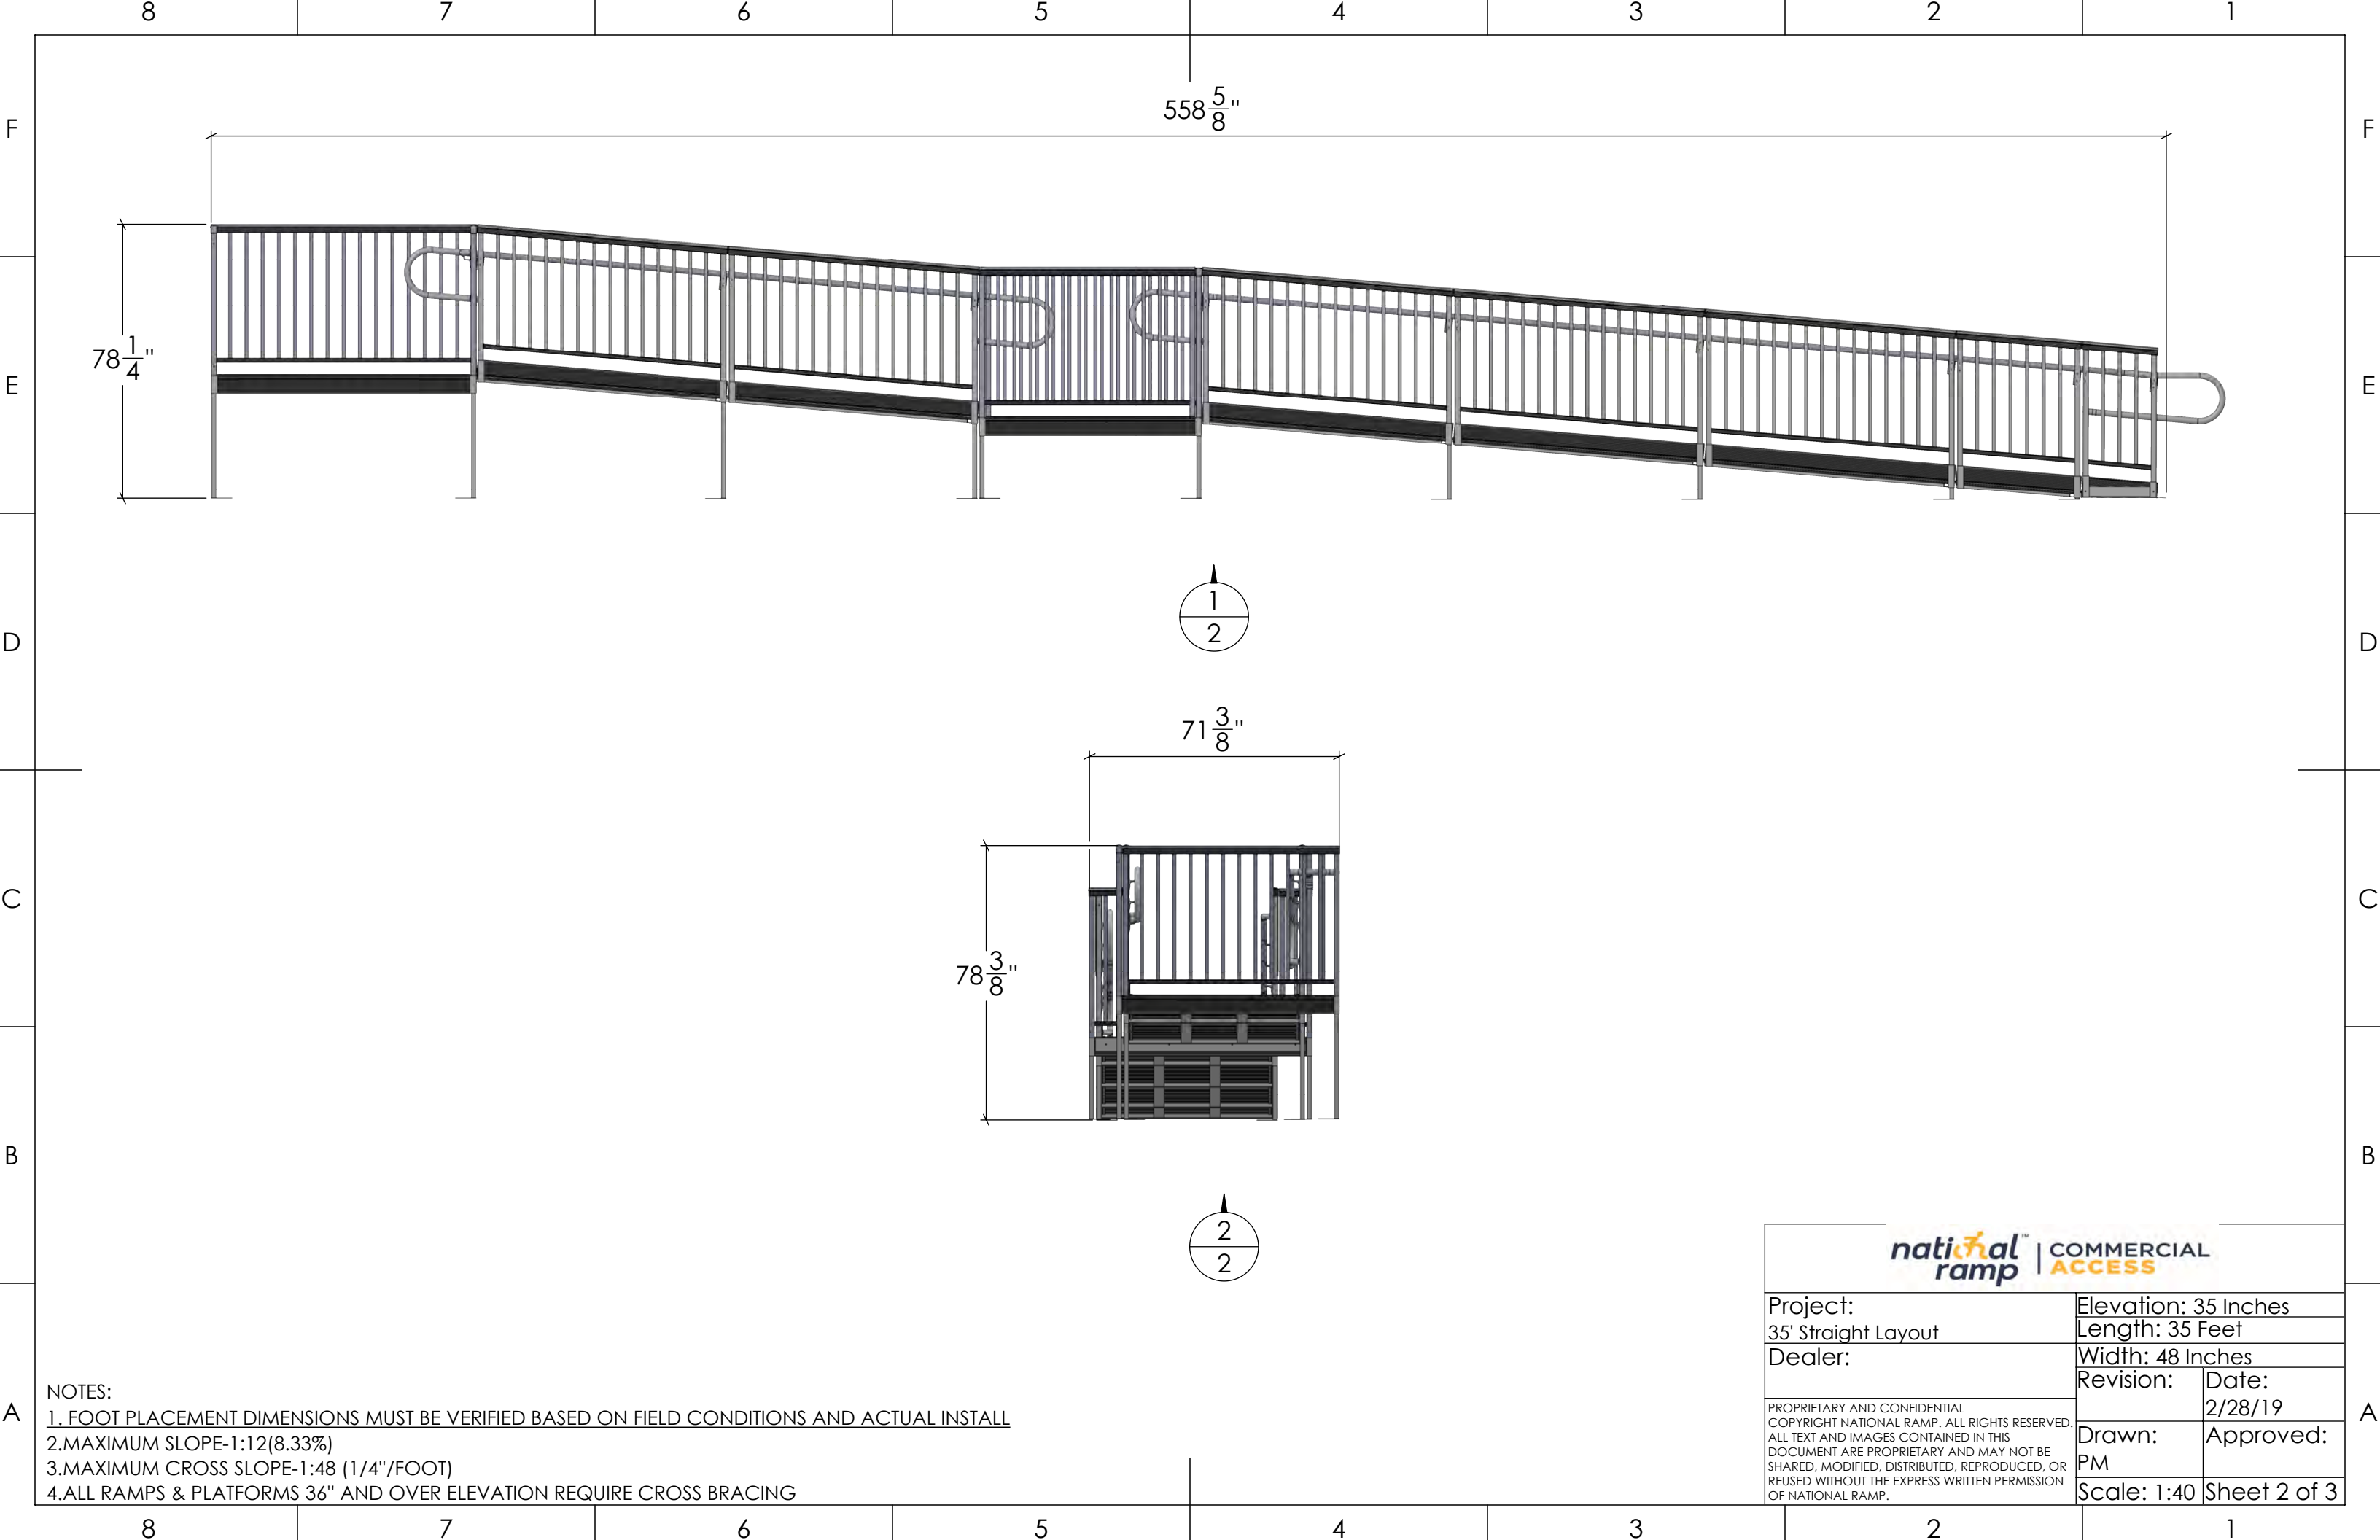

- NOTES:
1. FOOT PLACEMENT DIMENSIONS MUST BE VERIFIED BASED ON FIELD CONDITIONS AND ACTUAL INSTALL
 2. MAXIMUM SLOPE-1:12(8.33%)
 3. MAXIMUM CROSS SLOPE-1:48 (1/4"/FOOT)
 4. ALL RAMPS & PLATFORMS 36" AND OVER ELEVATION REQUIRE CROSS BRACING

national ramp COMMERCIAL ACCESS	
Project: 35' Straight Layout	Elevation: 35 Inches Length: 35 Feet
Dealer:	Width: 48 Inches
<small>PROPRIETARY AND CONFIDENTIAL COPYRIGHT NATIONAL RAMP. ALL RIGHTS RESERVED. ALL TEXT AND IMAGES CONTAINED IN THIS DOCUMENT ARE PROPRIETARY AND MAY NOT BE SHARED, MODIFIED, DISTRIBUTED, REPRODUCED, OR REUSED WITHOUT THE EXPRESS WRITTEN PERMISSION OF NATIONAL RAMP.</small>	Revision: Date: 2/28/19
	Drawn: Approved: PM
Scale: 1:40	Sheet 2 of 3

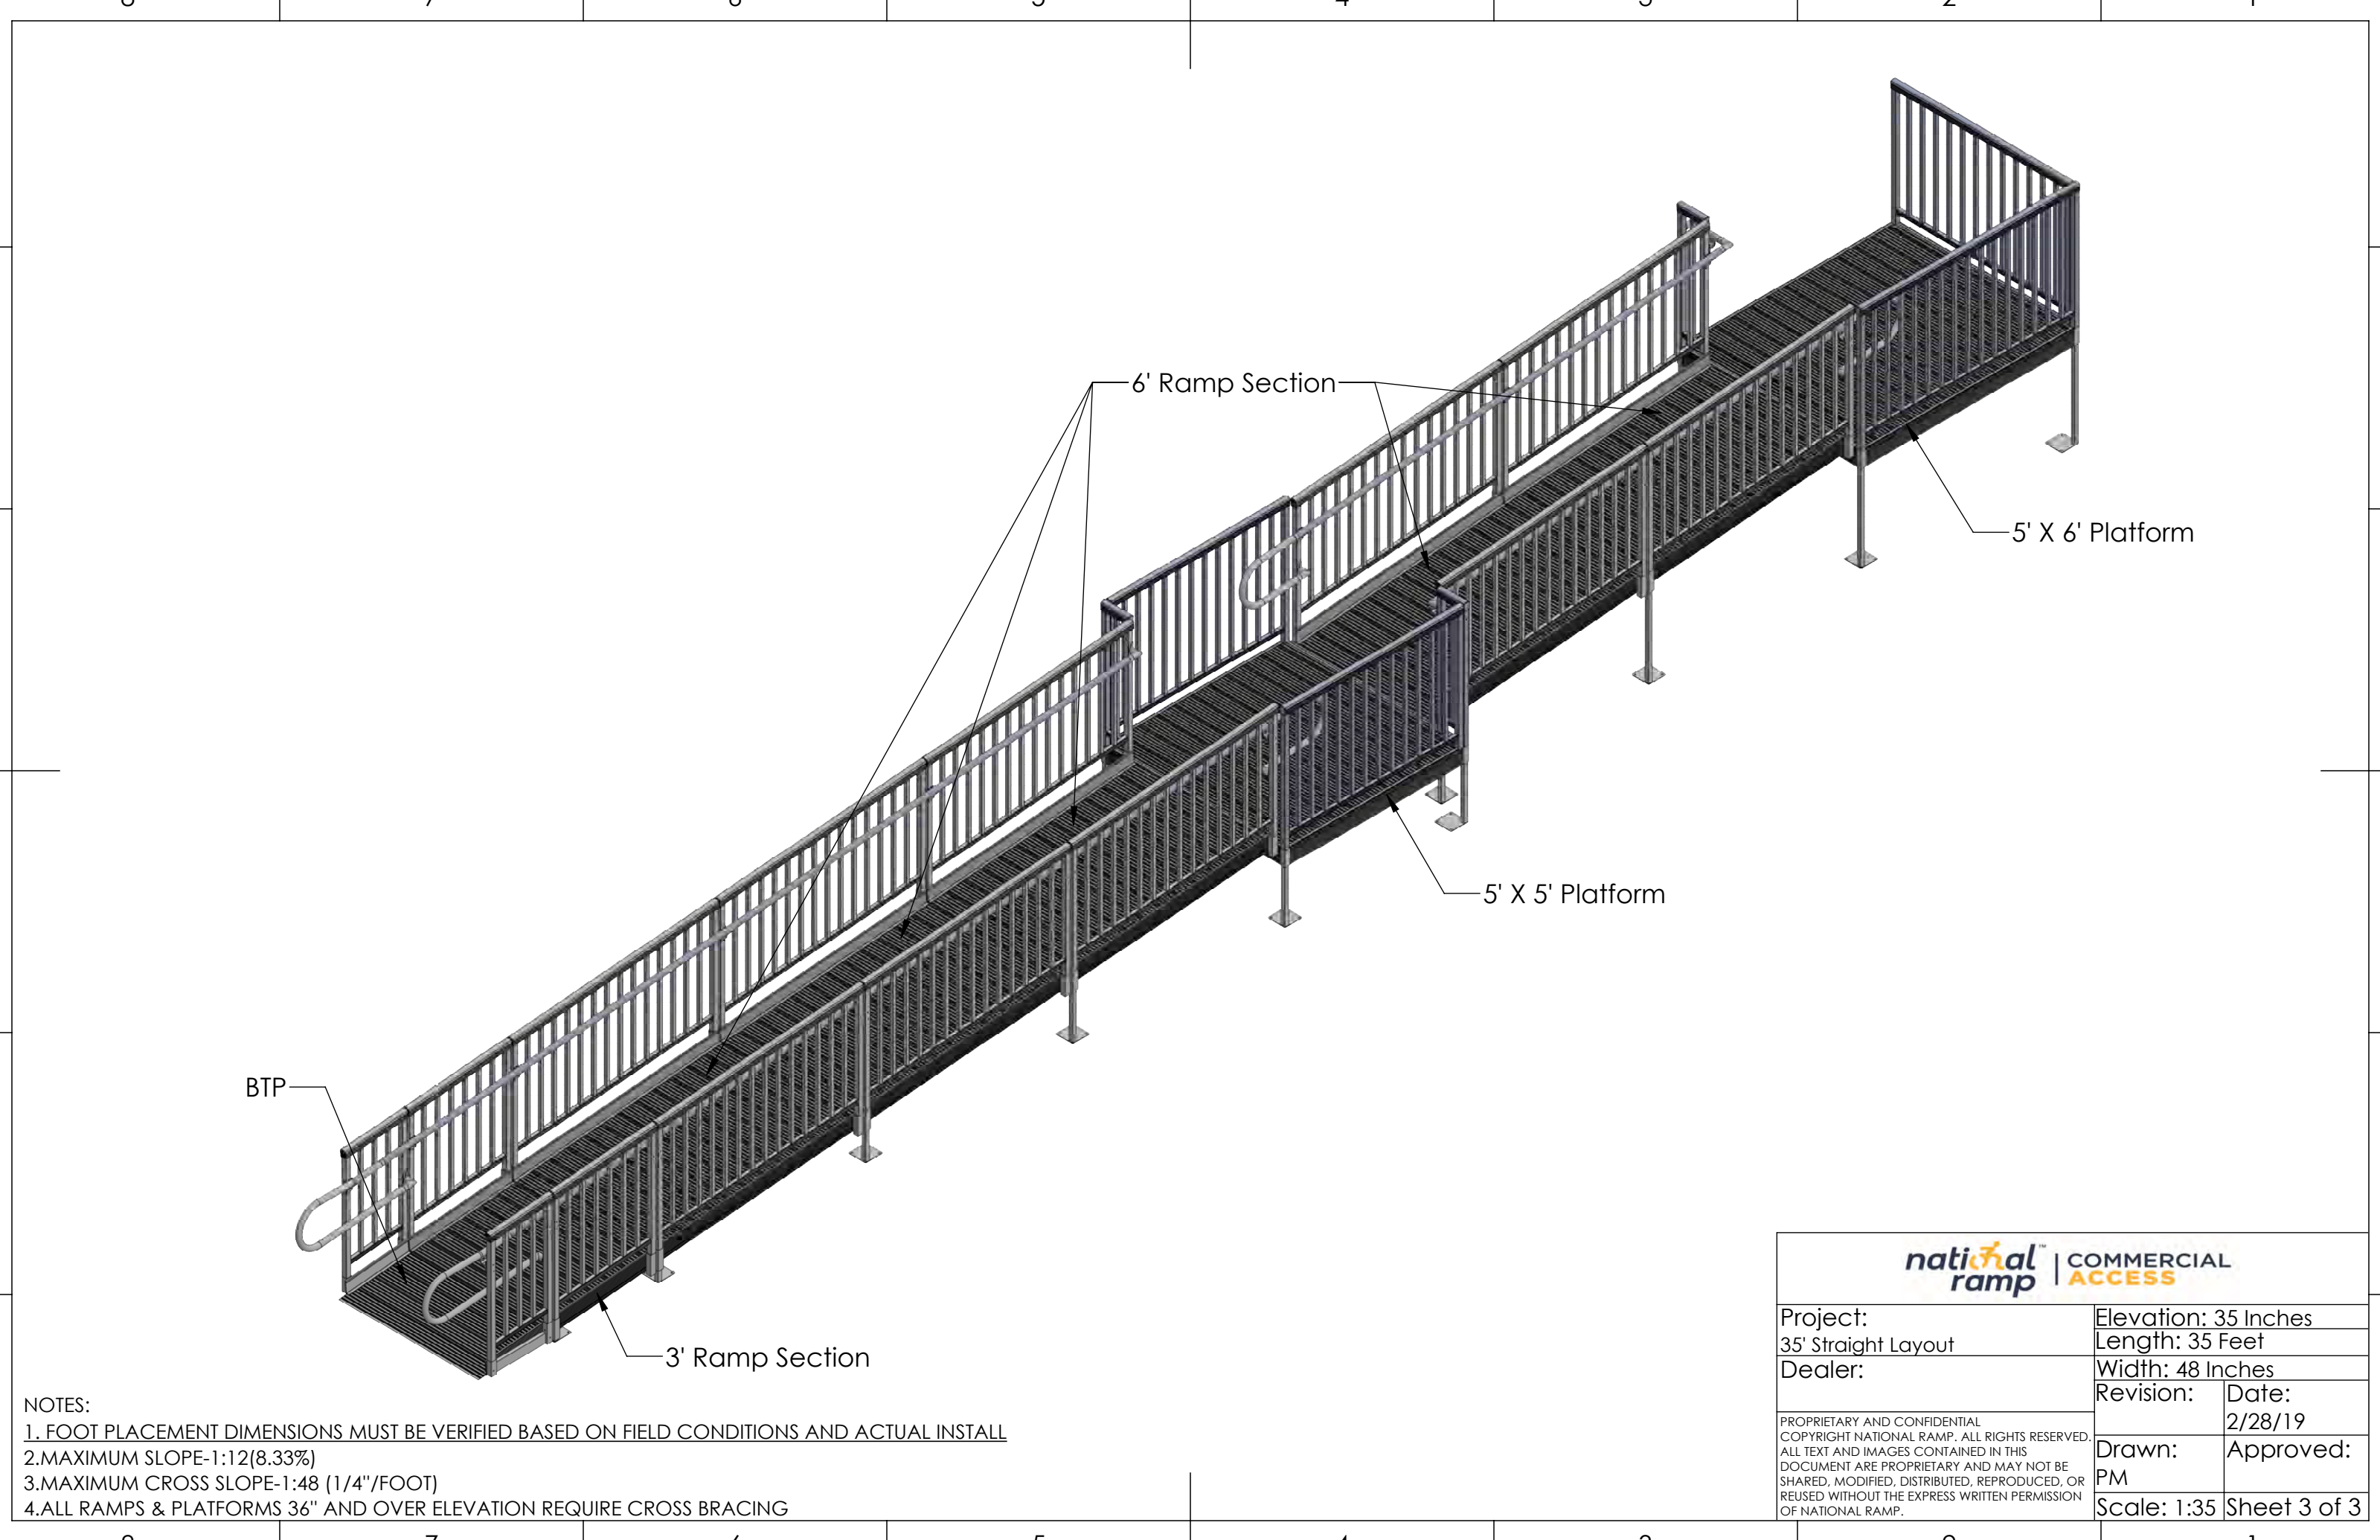

NOTES:
 1. FOOT PLACEMENT DIMENSIONS MUST BE VERIFIED BASED ON FIELD CONDITIONS AND ACTUAL INSTALL
 2. MAXIMUM SLOPE-1:12(8.33%)
 3. MAXIMUM CROSS SLOPE-1:48 (1/4"/FOOT)
 4. ALL RAMPS & PLATFORMS 36" AND OVER ELEVATION REQUIRE CROSS BRACING

national ramp COMMERCIAL ACCESS	
Project: 35' Straight Layout	Elevation: 35 Inches Length: 35 Feet
Dealer:	Width: 48 Inches
	Revision: Date: 2/28/19
<small>PROPRIETARY AND CONFIDENTIAL COPYRIGHT NATIONAL RAMP. ALL RIGHTS RESERVED. ALL TEXT AND IMAGES CONTAINED IN THIS DOCUMENT ARE PROPRIETARY AND MAY NOT BE SHARED, MODIFIED, DISTRIBUTED, REPRODUCED, OR REUSED WITHOUT THE EXPRESS WRITTEN PERMISSION OF NATIONAL RAMP.</small>	Drawn: PM
	Approved: PM
Scale: 1:35	Sheet 3 of 3