



- NOTES:
- 1. FOOT PLACEMENT DIMENSIONS MUST BE VERIFIED BASED ON FIELD CONDITIONS AND ACTUAL INSTALL
 - 2. MAXIMUM SLOPE-1:12(8.33%)
 - 3. MAXIMUM CROSS SLOPE-1:48 (1/4"/FOOT)
 - 4. ALL RAMPS & PLATFORMS 36" AND OVER ELEVATION REQUIRE CROSS BRACING

<div><div><div>nati</div><div>ramp</div></div><div>COMMERCIAL ACCESS</div></div>			
Project:		Elevation: 32 Inches	
Trailer Complex		Length: N/A	
Dealer:		Width: N/A	
<div>PROPRIETARY AND CONFIDENTIAL COPYRIGHT NATIONAL RAMP. ALL RIGHTS RESERVED. ALL TEXT AND IMAGES CONTAINED IN THIS DOCUMENT ARE PROPRIETARY AND MAY NOT BE SHARED, MODIFIED, DISTRIBUTED, REPRODUCED, OR REUSED WITHOUT THE EXPRESS WRITTEN PERMISSION OF NATIONAL RAMP.</div>		Revision:	Date: 3/6/19
		Drawn: PM	Approved:
		Scale: 1:140	Sheet 1 of 3

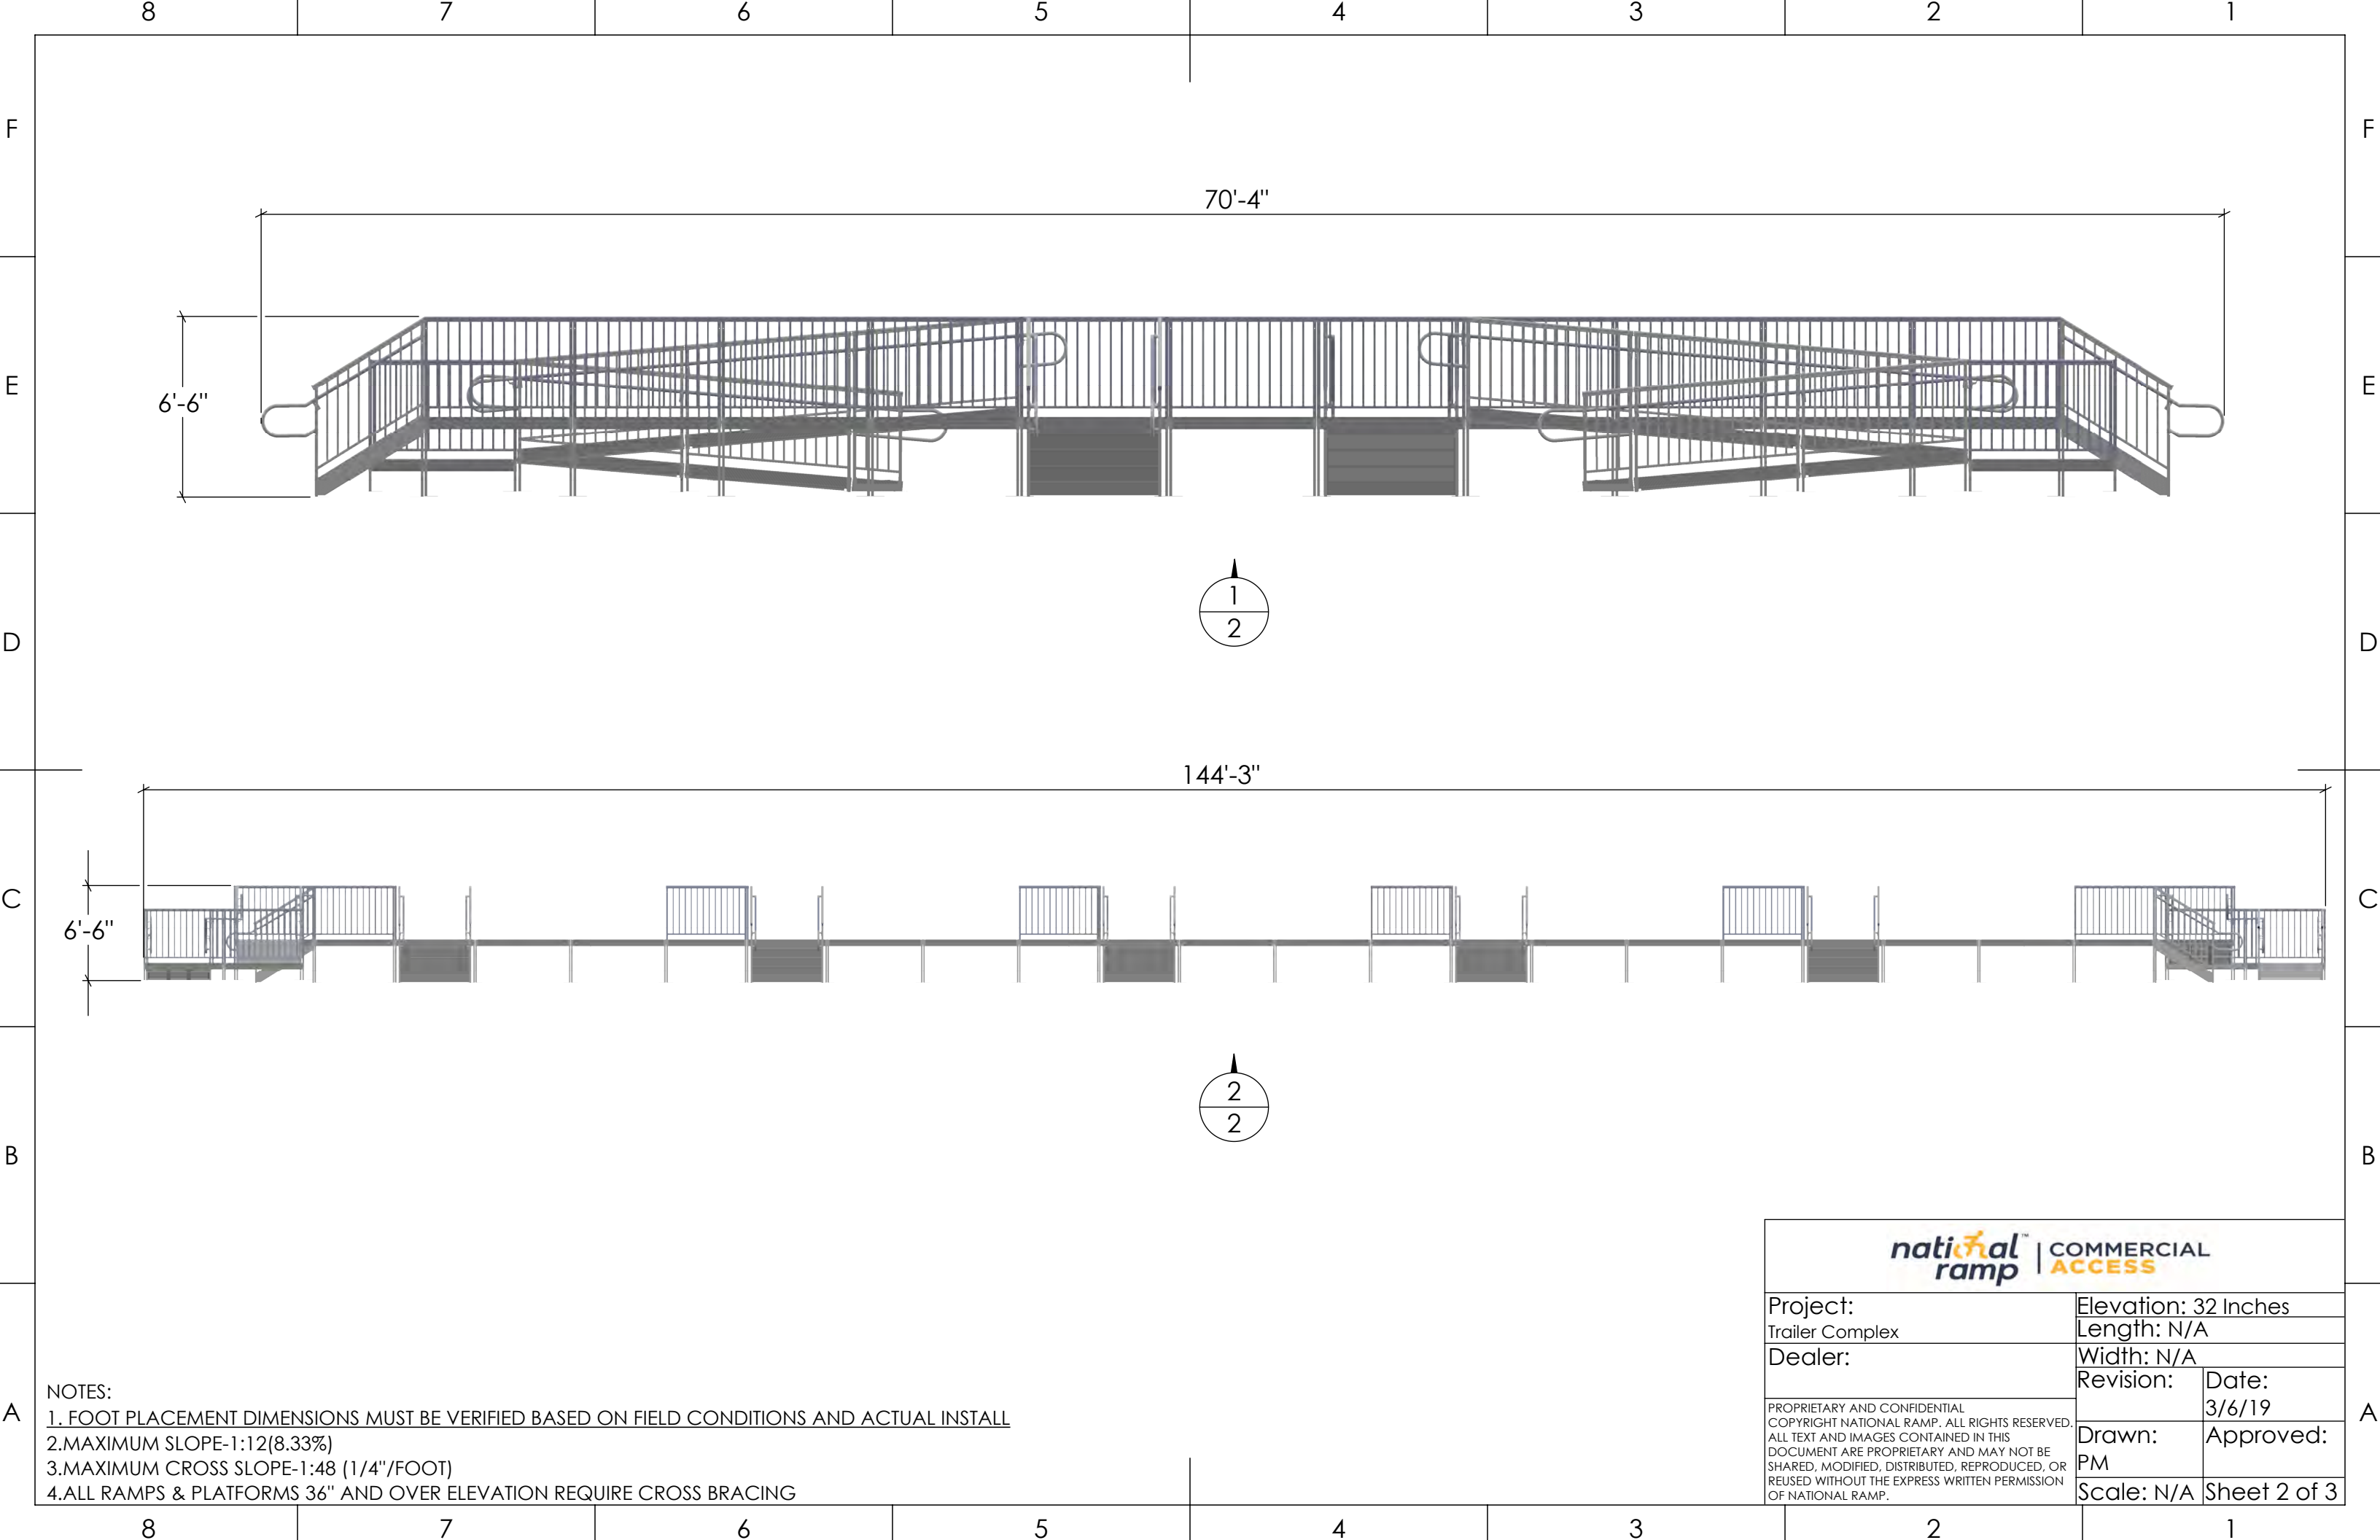

- NOTES:
- 1. FOOT PLACEMENT DIMENSIONS MUST BE VERIFIED BASED ON FIELD CONDITIONS AND ACTUAL INSTALL
 - 2. MAXIMUM SLOPE-1:12(8.33%)
 - 3. MAXIMUM CROSS SLOPE-1:48 (1/4"/FOOT)
 - 4. ALL RAMPS & PLATFORMS 36" AND OVER ELEVATION REQUIRE CROSS BRACING

national ramp COMMERCIAL ACCESS			
Project:		Elevation: 32 Inches	
Trailer Complex		Length: N/A	
Dealer:		Width: N/A	
PROPRIETARY AND CONFIDENTIAL COPYRIGHT NATIONAL RAMP. ALL RIGHTS RESERVED. ALL TEXT AND IMAGES CONTAINED IN THIS DOCUMENT ARE PROPRIETARY AND MAY NOT BE SHARED, MODIFIED, DISTRIBUTED, REPRODUCED, OR REUSED WITHOUT THE EXPRESS WRITTEN PERMISSION OF NATIONAL RAMP.		Revision:	Date:
		3/6/19	Approved:
		Drawn: PM	Scale: N/A
		Sheet 2 of 3	

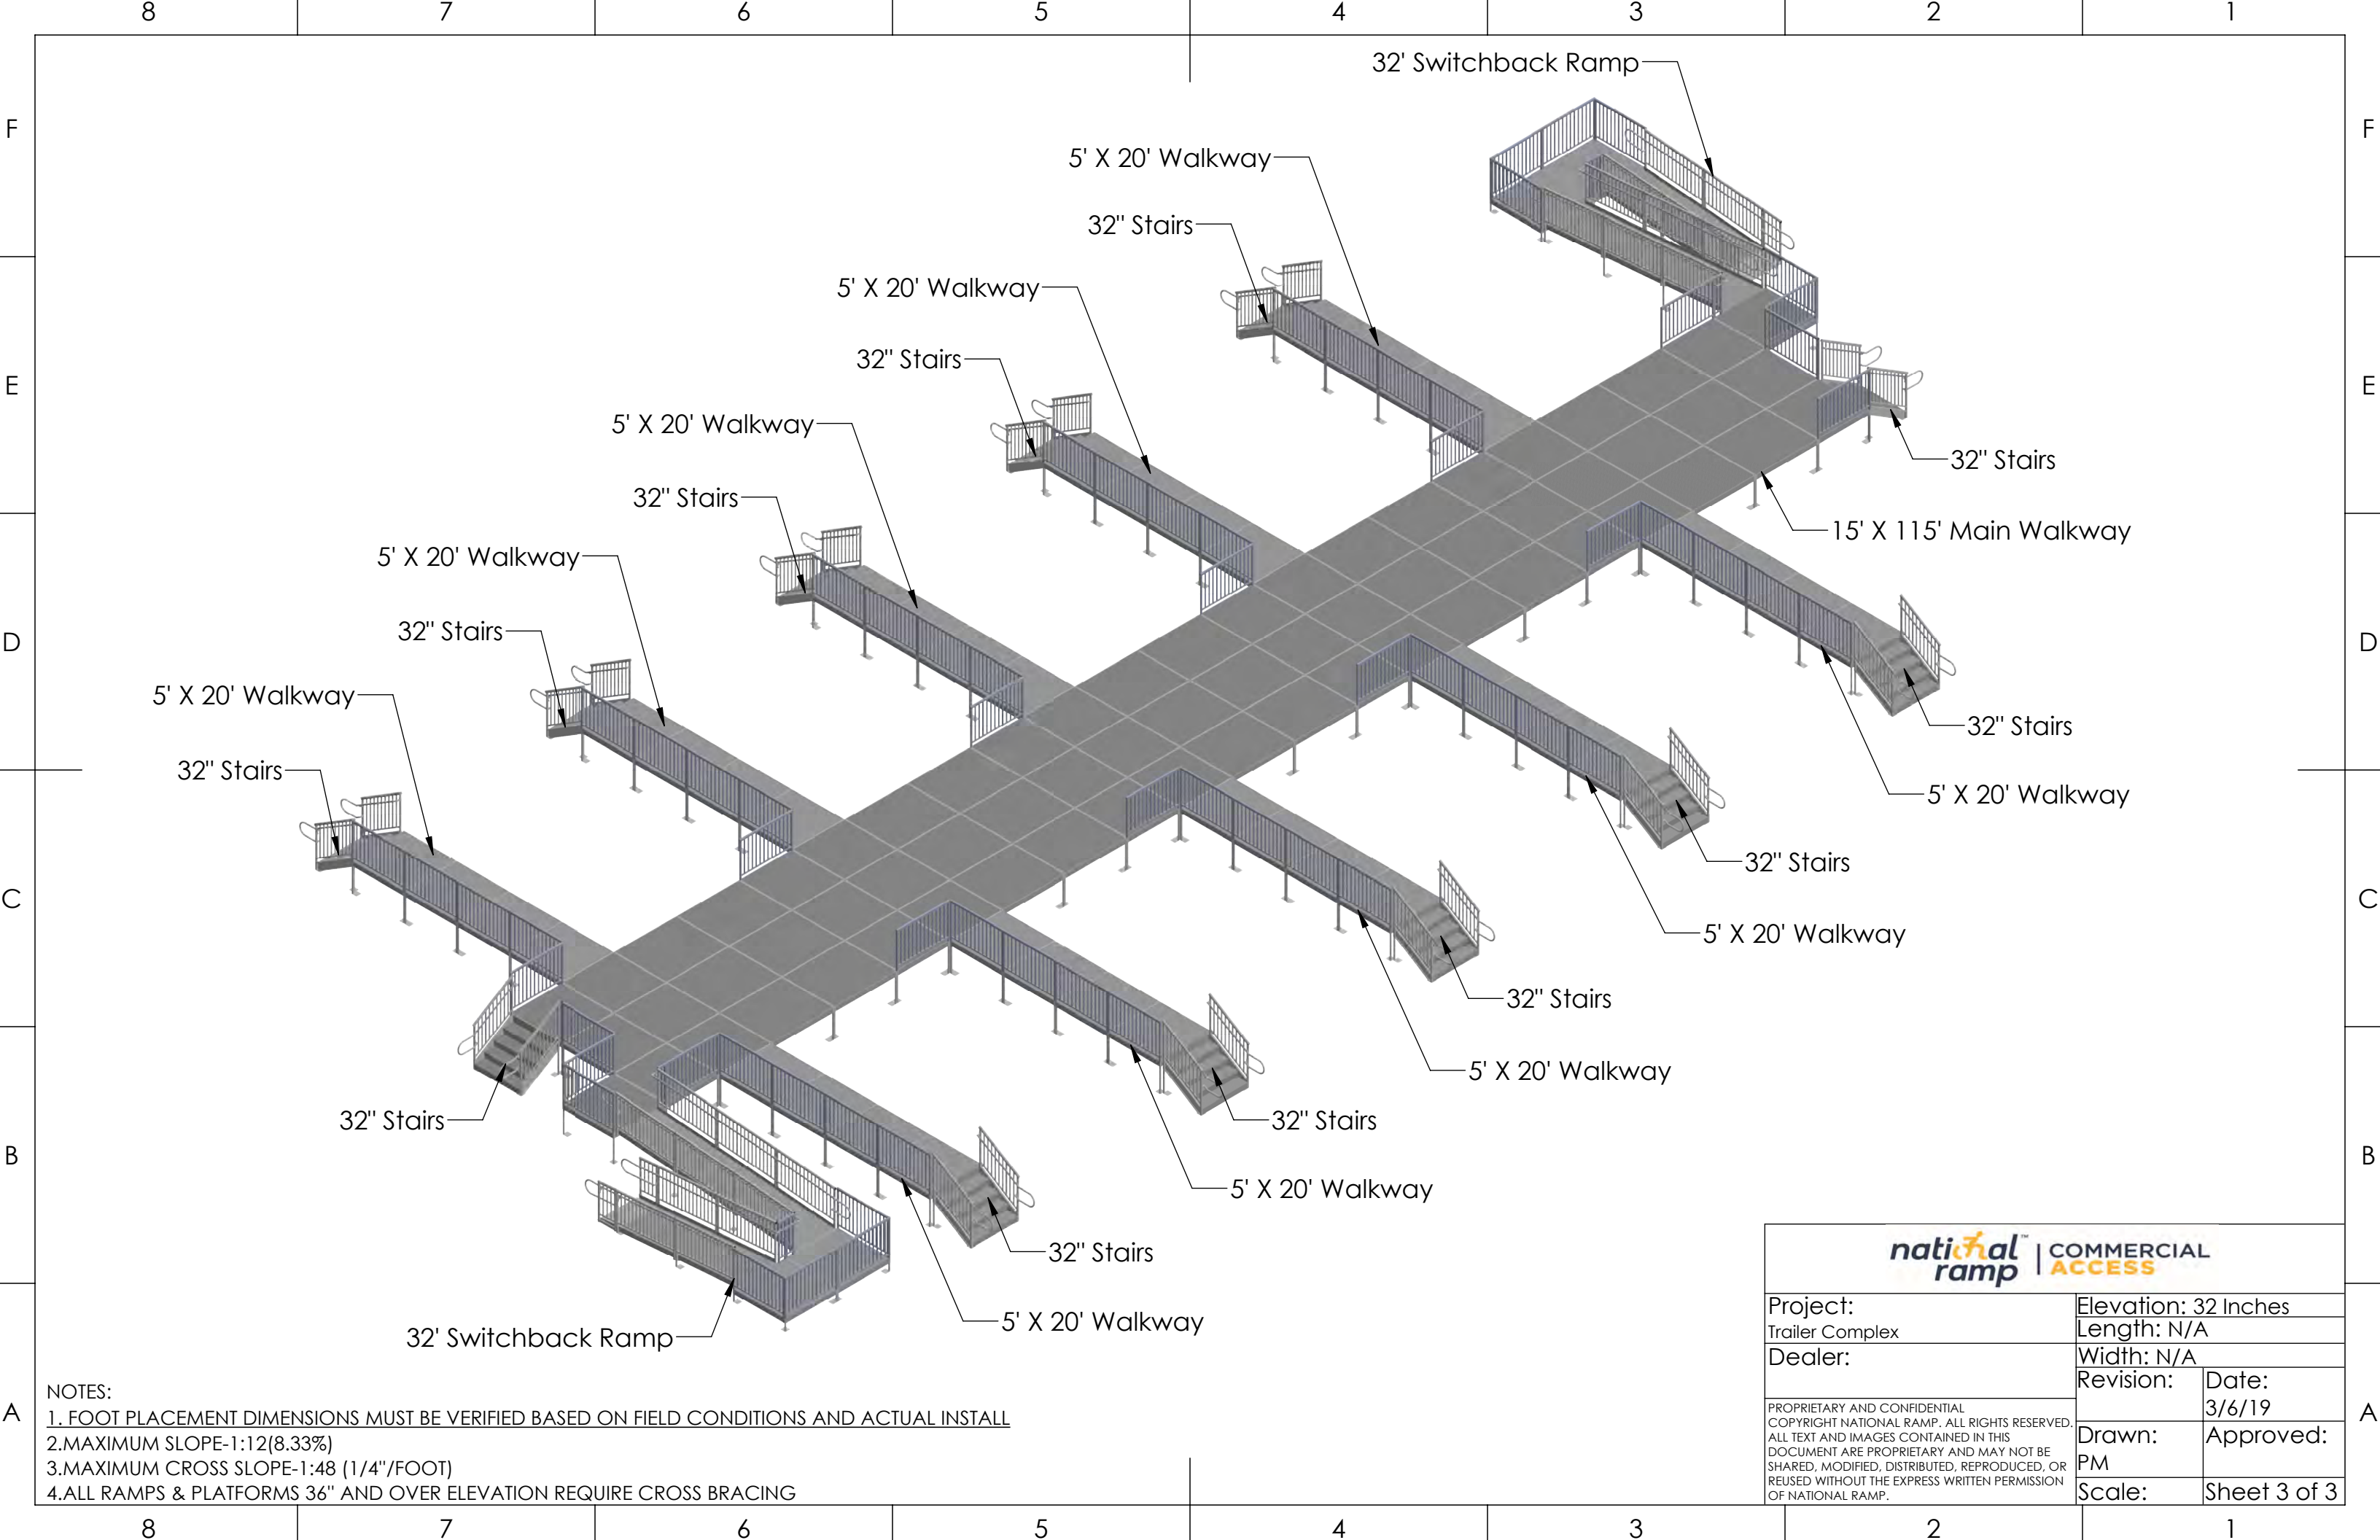

- NOTES:
- 1. FOOT PLACEMENT DIMENSIONS MUST BE VERIFIED BASED ON FIELD CONDITIONS AND ACTUAL INSTALL
 - 2. MAXIMUM SLOPE-1:12(8.33%)
 - 3. MAXIMUM CROSS SLOPE-1:48 (1/4"/FOOT)
 - 4. ALL RAMPS & PLATFORMS 36" AND OVER ELEVATION REQUIRE CROSS BRACING

Project:		Elevation: 32 Inches	
Trailer Complex		Length: N/A	
Dealer:		Width: N/A	
<small>PROPRIETARY AND CONFIDENTIAL COPYRIGHT NATIONAL RAMP. ALL RIGHTS RESERVED. ALL TEXT AND IMAGES CONTAINED IN THIS DOCUMENT ARE PROPRIETARY AND MAY NOT BE SHARED, MODIFIED, DISTRIBUTED, REPRODUCED, OR REUSED WITHOUT THE EXPRESS WRITTEN PERMISSION OF NATIONAL RAMP.</small>		Revision:	Date:
			3/6/19
		Drawn:	Approved:
		PM	
Scale:		Sheet 3 of 3	